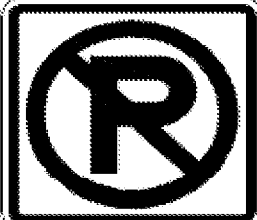


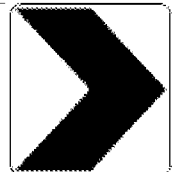
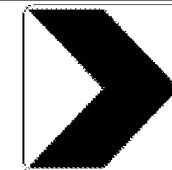

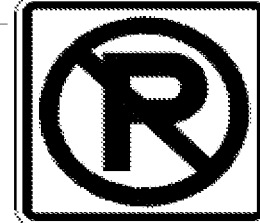


DIRECTION	MILEPOINT	LOCATION CODE (SHEET 2)	SIGN CODE	WIDTH (IN)	HEIGHT (IN)	SHEETING REMARKS	SIGN LEGEND	NEW SIGNS		EXISTING SIGNS				EXIST POST		NUMBER OF NEW POSTS	SQUARE STEEL (IN)			TUBULAR STEEL Ø (IN)				SIGN FRAME REQUIRED	REMARKS	SIGN DETAIL			
								"A"	"B"	RETAIN	SALVAGE FROM	SALVAGE TO	REMOVE	RETAIN	REMOVE		1.75	2.00	2.50	FOUNDATION	3.00	3.50	4.00			5.00	DETAIL IN SHS	DETAIL ON SHEET NUMBER	DETAIL ON STD SHEET NUMBER
																	(LB / FT)				(LB / FT)								
HALIFAX VT 112							FY-FLUORESCENT YELLOW FYG-FLUORESCENT YELLOW GREEN																"SHS"-STANDARD HIGHWAY SIGNS						
			A R8-3A	24	24			4.00							1		13.5							INSTALL BEHIND RAIL IN SAME POSITION AS SIGNS BEING REMOVED.	X				
			A R7-201A	12	6			0.50																		X			
NB	1.200		A W1-6	48	24								1																
			B W1-8	18	24							1																	
			A W1-6	48	24	FY		8.00																		X			
			B W1-8	18	24	FY		3.00						2			13								INSTALL ON BACK OF LARGE ARROW ON POST CLOSEST TO EDGELINE, SAME AS EXISTING WAS.	X			
NB	1.215		B W1-8	18	24							1																	
			B W1-8	18	24	FY		3.00							1		13								IN NB LANE, FACING SB TRAFFIC.	X			
NB	1.395		A R8-3A	24	24							1																	
			A R7-201A	12	6							1																	
			B R8-3A	24	24							1																	
			B R7-201A	12	6							1																	
			A R8-3A	24	24			4.00							1		13									X			
			A R7-201A	12	6			0.50																		X			
			B R8-3A	24	24			4.00																		X			
SIGN SUMMARY SHEET							SHEET TOTALS	27.00	0.00	0	0	0	7	0	0	3		-45	65.5							PROJECT NAME: Halifax-Whitingham VT112			
								SF	SF	EA	EA	EA	EA	EA	EA	EA		FT							PROJECT NUMBER: STPG SIGN(26)				
VERMONT AGENCY OF TRANSPORTATION							TOWN TOTALS	640.7	0.0	5.0	10.0	10.0	176	0.0	0.0	111		1665.0							FILE NAME: Halifax.xls	PLOT DATE: 6/22/2009			
																								PROJECT MANAGER: N. Avery	DRAWN BY: I. Shea				
																								DESIGNED BY: M. Miller	CHECKED BY: S. Menard				
																								HALIFAX SHEET 4	SHEET 11 OF 46				