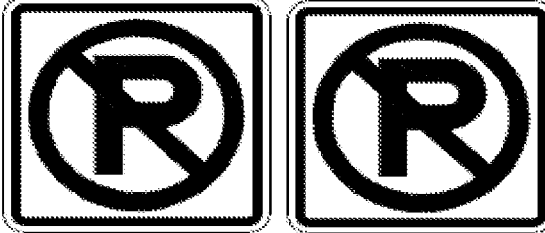

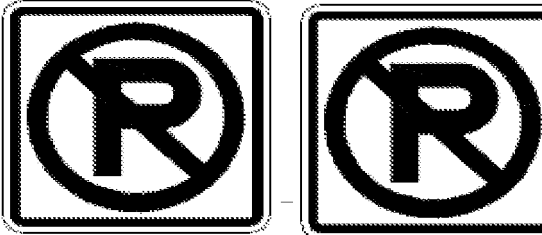



DIRECTION	MILEPOINT	LOCATION CODE (SHEET 2)	SIGN CODE	WIDTH (IN)	HEIGHT (IN)	SHEETING REMARKS	SIGN LEGEND	NEW SIGNS		EXISTING SIGNS				EXIST POST		NUMBER OF NEW POSTS	SQUARE STEEL (IN)			TUBULAR STEEL Ø (IN)				SIGN FRAME REQUIRED	REMARKS	SIGN DETAIL			
								"A"	"B"	RETAIN	SALVAGE FROM	SALVAGE TO	REMOVE	RETAIN	REMOVE		1.75	2.00	2.50	FOUNDATION	3.00	3.50	4.00			5.00	DETAIL IN SHS	DETAIL ON SHEET NUMBER	DETAIL ON STD SHEET NUMBER
																	(LB / FT)				(LB / FT)								
HALIFAX VT 112							FY-FLUORESCENT YELLOW FYG-FLUORESCENT YELLOW GREEN															"SHS"-STANDARD HIGHWAY SIGNS							
			B R7-201A	12	6			0.50															INSTALLED ON BACK	X					
NB	1.455		A R8-3A	24	24			4.00						1		13.5							INSTALL THIS ASSEMBLY 25 FT ± IN ADVANCE OF (SOUTH OF) THE EXISTING SIGNS TO BE REMOVED.	X					
			A R7-201A	12	6			0.50																	X				
			B R8-3A	24	24			4.00																INSTALLED ON BACK	X				
			B R7-201A	12	6			0.50																INSTALLED ON BACK	X				
NB	1.460		A R8-3A	24	24		NO PARKING						1										ASSEMBLY TO BE REMOVED						
			A R7-201A	12	6		TOW AWAY ZONE (PLAQUE)						1																
			B R8-3A	24	24		NO PARKING SYMBOL (INSTALLED ON BACK)						1																
			B R7-201A	12	6		TOW AWAY ZONE (PLAQUE) (INSTALLED ON BACK)						1																
NB	1.530		A R8-3A	24	24								1																
			A R7-201A	12	6								1																
			B R8-3A	24	24								1																
			B R7-201A	12	6								1																
			A R8-3A	24	24			4.00						1		13.5									X				
			A R7-201A	12	6			0.50																	X				
SIGN SUMMARY SHEET							SHEET TOTALS	14.00	0.00	0	0	0	8	0	0	2		-30	27						PROJECT NAME: Halifax-Whitingham VT112				
								SF	SF	EA	EA	EA	EA	EA	EA	EA		FT						PROJECT NUMBER: STPG SIGN(26)					
VERMONT AGENCY OF TRANSPORTATION							TOWN TOTALS	640.7	0.0	5.0	10.0	10.0	176	0.0	0.0	111		1665.0							FILE NAME: Halifax.xls	PLOT DATE: 6/22/2009			
																								PROJECT MANAGER: N. Avery	DRAWN BY: I. Shea				
																								DESIGNED BY: M. Miller	CHECKED BY: S. Menard				
																								HALIFAX SHEET 5	SHEET 12	OF 46			