
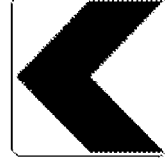
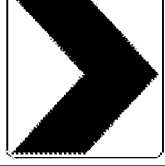






DIRECTION	MILEPOINT	LOCATION CODE (SHEET 2)	SIGN CODE	WIDTH (IN)	HEIGHT (IN)	SHEETING REMARKS	SIGN LEGEND	NEW SIGNS		EXISTING SIGNS			EXIST POST		NUMBER OF NEW POSTS	SQUARE STEEL (IN)			TUBULAR STEEL Ø (IN)				SIGN FRAME REQUIRED	REMARKS	SIGN DETAIL				
								"A"	"B"	RETAIN	SALVAGE FROM	SALVAGE TO	REMOVE	RETAIN		REMOVE	1.75	2.00	2.50	FOUNDATION	3.00	3.50			4.00	5.00	DETAIL IN SHS	DETAIL ON SHEET NUMBER	DETAIL ON STD SHEET NUMBER
																	(LB / FT)				(LB / FT)								
<b>HALIFAX VT 112</b>							FY-FLUORESCENT YELLOW FYG-FLUORESCENT YELLOW GREEN															"SHS"-STANDARD HIGHWAY SIGNS							
			B W1-8	18	24	FY		3.00						1											X				
NB	3.377		A W1-8	18	24																								
			B W1-8	18	24																								
			A W1-8	18	24	FY		3.00						1											X				
			B W1-8	18	24	FY		3.00						1											X				
NB	3.394		A W1-8	18	24																								
			B W1-8	18	24																								
			A W1-8	18	24	FY		3.00						1											X				
			B W1-8	18	24	FY		3.00						1											X				
NB	3.411		A W1-8	18	24																								
			B W1-8	18	24																								
			A W1-8	18	24	FY		3.00						1											X				
			B W1-8	18	24	FY		3.00						1											X				
NB	3.428		A W1-8	18	24																								
			B W1-8	18	24																								
<b>SIGN SUMMARY SHEET</b>							<b>SHEET TOTALS</b>	21.00	0.00	0	0	0	<del>6</del>	0	0	7													
VERMONT AGENCY OF TRANSPORTATION							<b>TOWN TOTALS</b>	640.7	0.0	5.0	10.0	10.0	176	0.0	0.0	111													
															PROJECT NAME:	Halifax-Whitingham VT112													
															PROJECT NUMBER:	STPG SIGN(26)													
															FILE NAME:	Halifax.xls					PLOT DATE:	6/22/2009							
															PROJECT MANAGER:	N. Avery					DRAWN BY:	I. Shea							
															DESIGNED BY:	M. Miller					CHECKED BY:	S. Menard							
															HALIFAX SHEET 10						SHEET	17		OF	46				