


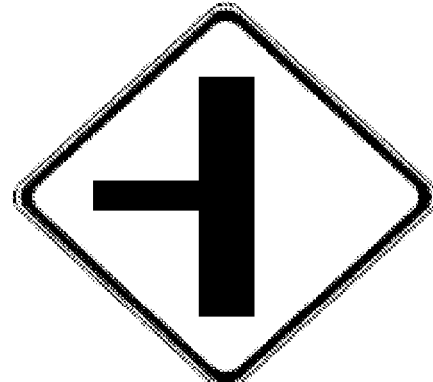




DIRECTION	MILEPOINT	LOCATION CODE (SHEET 2)	SIGN CODE	WIDTH (IN)	HEIGHT (IN)	SHEETING REMARKS	SIGN LEGEND	NEW SIGNS		EXISTING SIGNS			EXIST POST		NUMBER OF NEW POSTS	SQUARE STEEL (IN)			TUBULAR STEEL Ø (IN)				SIGN FRAME REQUIRED	REMARKS	SIGN DETAIL				
								"A"	"B"	RETAIN	SALVAGE FROM	SALVAGE TO	REMOVE	RETAIN		REMOVE	1.75	2.00	2.50	FOUNDATION	3.00	3.50			4.00	5.00	DETAIL IN SHS	DETAIL ON SHEET NUMBER	DETAIL ON STD SHEET NUMBER
																	(LB / FT)				(LB / FT)								
<b>HALIFAX VT 112</b>							FY-FLUORESCENT YELLOW FYG-FLUORESCENT YELLOW GREEN															"SHS"-STANDARD HIGHWAY SIGNS							
			W13-1	18	18	FY		2.25																	X				
SB	4.190	F	W5-1	30	30		ROAD NARROWS					1																	
SB	4.150	F	VW-619	36	36			9.00						2	15 15 X								INSTALL 210 FT ± SOUTH OF PREVIOUS ROAD NARROWS SIGN, JUST BEYOND FIELD DRIVE.		6				
SB	3.890	F	VW-086	30	30		WINDING HILL (TEXT)					2 +											"NEXT 4 MILES" SIGN ALSO REMOVED						
		F	W1-5L	30	30	FY		6.25						1	16 X									X					
		F	W7-3A	24	18	FY		3.00																X					
SB	3.780	F	S3-1	30	30		SCHOOL BUS STOP AHEAD					1																	
SB	3.670	F	W2-2Ma	30	30	FY		6.25						1	17 X								INSTALL 200 FT ± SOUTH OF DRIVE ON RIGHT; 500 FT ± IN ADVANCE OF HUBBARD HILL RD JCT.		6				
		F	W16-8	24	18	FY		3.00																	6				
SB	3.606	F	VW-054R	30	30		HIDDEN DRIVE RIGHT					1																	
SB	3.580	F	VW-054R	30	30	FY		6.25						1	14 X								INSTALL 135 FT ± SOUTH OF PREVIOUS LOCATION			E-154			
SB	3.550	F	W1-2R	30	30		CURVE RIGHT					1																	
SB	3.550	F	W13-1	30	30		30 MPH (PLAQUE)					1																	
SB	3.560	F	D1-1	54	7.5		<--- HALIFAX					1																	
		E	D1-1	54	7.5		HALIFAX ---> (INSTALLED ON BACK)					1																	
<b>SIGN SUMMARY SHEET</b>							SHEET TOTALS	36.00	0.00	0	0	0	0	0	0	5	-75	-77						PROJECT NAME: Halifax-Whitingham VT112					
VERMONT AGENCY OF TRANSPORTATION							TOWN TOTALS	SF	SF	EA	EA	EA	EA	EA	EA	EA	EA	EA	EA	EA	EA	EA	EA		PROJECT NUMBER: STPG SIGN(26)				
								640.7	0.0	5.0	10.0	10.0	176	0.0	0.0	111	1665.0							FILE NAME: Halifax.xls	PLOT DATE: 6/22/2009				
																								PROJECT MANAGER: N. Avery	DRAWN BY: I. Shea				
																								DESIGNED BY: M. Miller	CHECKED BY: S. Menard				
																								HALIFAX SHEET 17	SHEET 24 OF 46				