

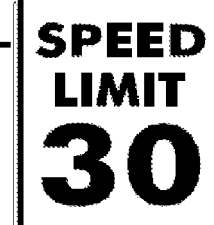
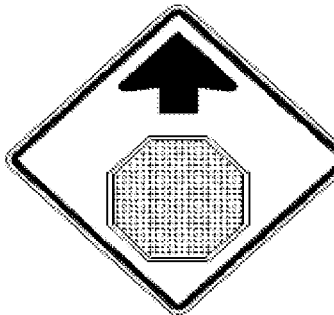


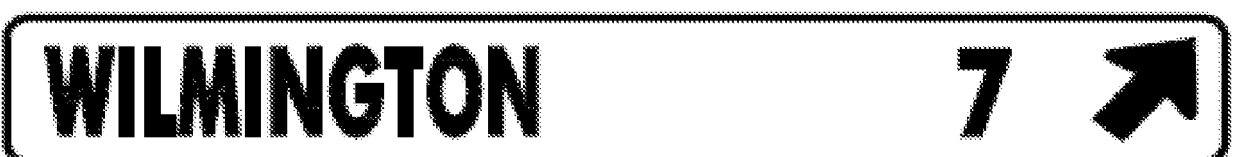


DIRECTION	MILEPOINT	LOCATION CODE (SHEET 2)	SIGN CODE	WIDTH (IN)	HEIGHT (IN)	SHEETING REMARKS	SIGN LEGEND	NEW SIGNS		EXISTING SIGNS				EXIST POST		NUMBER OF NEW POSTS	SQUARE STEEL (IN)			TUBULAR STEEL Ø (IN)				SIGN FRAME REQUIRED	REMARKS	SIGN DETAIL			
								"A"	"B"	RETAIN	SALVAGE FROM	SALVAGE TO	REMOVE	RETAIN	REMOVE		1.75	2.00	2.50	FOUNDATION	3.00	3.50	4.00			5.00	DETAIL IN SHS	DETAIL ON SHEET NUMBER	DETAIL ON STD SHEET NUMBER
																	(LB / FT)				(LB / FT)								
WHITINGHAM VT 112							FY-FLUORESCENT YELLOW FYG-FLUORESCENT YELLOW GREEN															"SHS"-STANDARD HIGHWAY SIGNS							
			B OM-3L	12	36			3.00							1		10.5 X							PROVIDE 4 FT OF VERTICAL CLEARANCE TO BOTTOM OF SIGN. BEHIND RAIL.	X				
NB	1.391		A VW-133	30	30								1																
			A VW-133	30	30			6.25							1		14 X							BEHIND RAIL			E-154		
NB	1.448		A R2-1	24	30			5.00							1		13 X							PROVIDE 10 FT MIN TO UTILITY POLE	X				
NB	1.450		A R2-1	24	30								1																
NB	1.466		A W3-1	36	36								1																
			A W3-1	36	36			9.00							2		14 14 X							INSTALL ON TWO POSTS	X				
NB	1.491		A M2-1	21	15		JCT								2		14 14 X				#1B			MAINTAIN 10 FT MINIMUM DISTANCE TO UTILITY POLE					
			A M1-5	30	24		VERMONT 100																						
			A M4-6	24	12		END																						
			A M1-5	30	24		VERMONT 112																						
NB	1.520		A D1-1A	72	10																								
			A D1-1A	72	10																								
			A D1-1A	72	10																								
			A D1-1A	72	12			6.00							2		14.5 14.5 X							MAINTAIN 10 FEET MINIMUM DISTANCE TO UTILITY POLE			5		
SIGN SUMMARY SHEET							SHEET TOTALS	29.25	0.00	0	4	4	6	0	0	9		135	122.5					PROJECT NAME: Halifax-Whitingham VT112					
VERMONT AGENCY OF TRANSPORTATION							TOWN TOTALS	SF	SF	EA	EA	EA	EA	EA	EA	EA	EA	EA	EA	EA	EA	EA	EA	EA	EA	EA	EA	EA	
								210.8	0.0	33.0	18.0	18.0	47	0.0	0.0	50		750.0						PROJECT NUMBER: STPG SIGN(26)	FILE NAME: Whitinaham.xls	PLOT DATE: 6/22/2009			
																								DESIGNED BY: M. Miller	DRAWN BY: I. Shea				
																								CHECKED BY: S. Menard	SHEET 36	OF 46			