

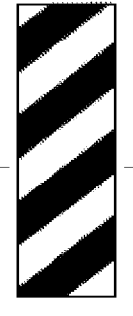
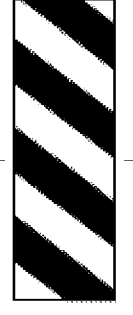




DIRECTION	MILEPOINT	LOCATION CODE (SHEET 2)	SIGN CODE	WIDTH (IN)	HEIGHT (IN)	SHEETING REMARKS	SIGN LEGEND	NEW SIGNS		EXISTING SIGNS				EXIST POST		NUMBER OF NEW POSTS	SQUARE STEEL (IN)			TUBULAR STEEL Ø (IN)				SIGN FRAME REQUIRED	REMARKS	SIGN DETAIL		
								"A"	"B"	RETAIN	SALVAGE FROM	SALVAGE TO	REMOVE	RETAIN	REMOVE		1.75	2.00	2.50	3.00	3.50	4.00	5.00			DETAIL IN SHS	DETAIL ON SHEET NUMBER	DETAIL ON STD SHEET NUMBER
																	(LB / FT)			(LB / FT)								
<b>WHITINGHAM VT 112</b>							FY-FLUORESCENT YELLOW FYG-FLUORESCENT YELLOW GREEN															"SHS"-STANDARD HIGHWAY SIGNS						
SB	1.588	F R2-1		24	30		SPEED LIMIT 30			1																		
SB	1.557	F M3-3		24	12			2.00							1										X			
		F M1-5		30	24			5.00																		E-136B		
SB	1.460	F R2-1		24	30							1																
		F R2-1		24	30			5.00							1										X			
SB	1.385	F n/a	n/a	n/a	n/a		REMOVE EMPTY POST																					
SB	1.375	F OM-3R		12	36							1																
		F OM-3R		12	36			3.00							1										X			
SB	1.370	E OM-3L		12	36							1																
		E OM-3L		12	36			3.00							1										X			
SB	1.367	F R2-1		24	30		SPEED LIMIT 30					1																
SB	1.365	F R2-1		24	30			5.00																	X			
SB	1.238	G VR-017		24	24								1															
		G VR-017		24	30		5.00								1											E-141		
SB	1.234	H R1-1		24	24																							
<b>SIGN SUMMARY SHEET</b>							SHEET TOTALS	28.00	0.00	1	0	0	6	0	0	6								PROJECT NAME: <b>Halifax-Whitingham VT112</b>				
								SF	SF	EA	EA	EA	EA	EA	EA	EA								PROJECT NUMBER: <b>STPG SIGN(26)</b>				
VERMONT AGENCY OF TRANSPORTATION							TOWN TOTALS	210.8	0.0	33.0	18.0	18.0	47	0.0	0.0	50								FILE NAME: <b>Whitinaham.xls</b> PLOT DATE: <b>6/22/2009</b>				
																								PROJECT MANAGER: <b>N. Avery</b> DRAWN BY: <b>I. Shea</b>				
																								DESIGNED BY: <b>M. Miller</b> CHECKED BY: <b>S. Menard</b>				
																								WHITINGHAM SHEET 7 SHEET <b>39</b> OF <b>46</b>				