


NOTE:

THIS SHEET TO BE USED FOR THE LAYOUT OF ALL CENTERLINE PAVEMENT MARKINGS. THE RESIDENT ENGINEER MAY CONTACT KEITH SWEET, PAVEMENT MARKING SUPERVISOR AT (802) 828-5573 FOR ASSISTANCE LAYING OUT THE CENTERLINE DURING CONSTRUCTION.

ALL PAINT PAVEMENT MARKINGS SHALL BE WATERBORNE PAINT AND WILL BE APPLIED TWICE. THE PROJECT QUANTITIES HAVE BEEN ESTIMATED AND MULTIPLIED BY A FACTOR OF TWO TO ALLOW FOR THE DOUBLE APPLICATION.

N.T.S.

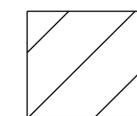

PROJECT AREA

PAVEMENT MARKING LAYOUT #1

PROJECT NAME: BARRE TOWN - ORANGE
PROJECT NUMBER: STP SURF(15)

FILE NAME: p09b038.dgn
PROJECT LEADER: MARSHIA
DESIGNED BY: LOCKE
p09b038pml.i

PLOT DATE: 10-NOV-2011
DRAWN BY: LOCKE
CHECKED BY: PAVT MGMT
SHEET 12 OF 24