


NOTE:

THIS SHEET TO BE USED FOR THE LAYOUT OF ALL CENTERLINE PAVEMENT MARKINGS.
 THE RESIDENT ENGINEER MAY CONTACT KEITH SWEET, PAVEMENT MARKING SUPERVISOR AT (802) 828-5573
 FOR ASSISTANCE LAYING OUT THE CENTERLINE DURING CONSTRUCTION.

ALL PAINT PAVEMENT MARKINGS SHALL BE WATERBORNE PAINT AND WILL BE APPLIED TWICE.
 THE PROJECT QUANTITIES HAVE BEEN ESTIMATED AND MULTIPLIED BY A FACTOR OF TWO TO ALLOW
 FOR THE DOUBLE APPLICATION.

N.T.S.

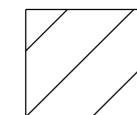

PROJECT AREA

**PAVEMENT
MARKING
LAYOUT #2**

PROJECT NAME: BARRE TOWN - ORANGE
 PROJECT NUMBER: STP SURF(I5)

FILE NAME: p09b038.dgn
 PROJECT LEADER: MARSHIA
 DESIGNED BY: LOCKE
 p09b038pm2.i

PLOT DATE: 10-NOV-2011
 DRAWN BY: LOCKE
 CHECKED BY: PAVT MGMT
 SHEET 13 OF 24