


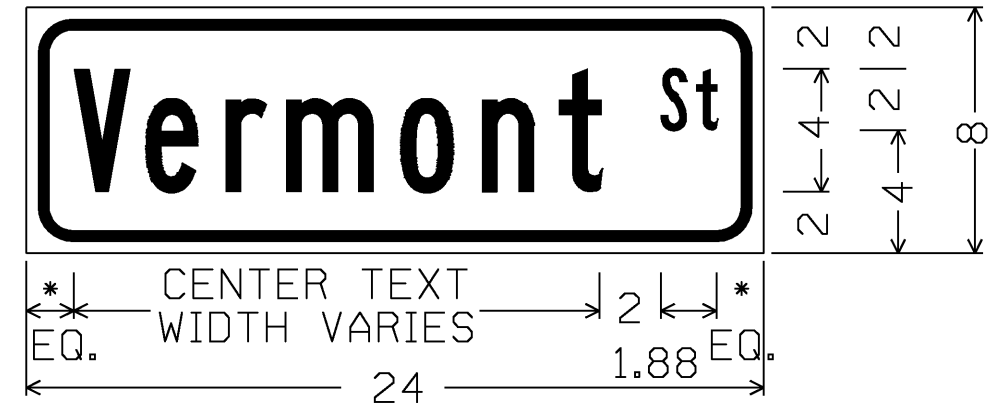

1.5" RADIUS, 0.375" BORDER, 0.375" INDENT  
 COLORS: LEGEND - BLACK  
 BACKGROUND - YELLOW  
 TEXT STYLE: B

\* LATERAL SPACING TO OUTSIDE OF PANEL SHALL BE A MINIMUM OF 1.5"


**W16-8**



1.5" RADIUS, 0.375" BORDER, 0.375" INDENT  
 COLORS: LEGEND - BLACK  
 BACKGROUND - YELLOW  
 TEXT STYLE: B

\* LATERAL SPACING TO OUTSIDE OF PANEL SHALL BE A MINIMUM OF 1.5"

**W16-8**

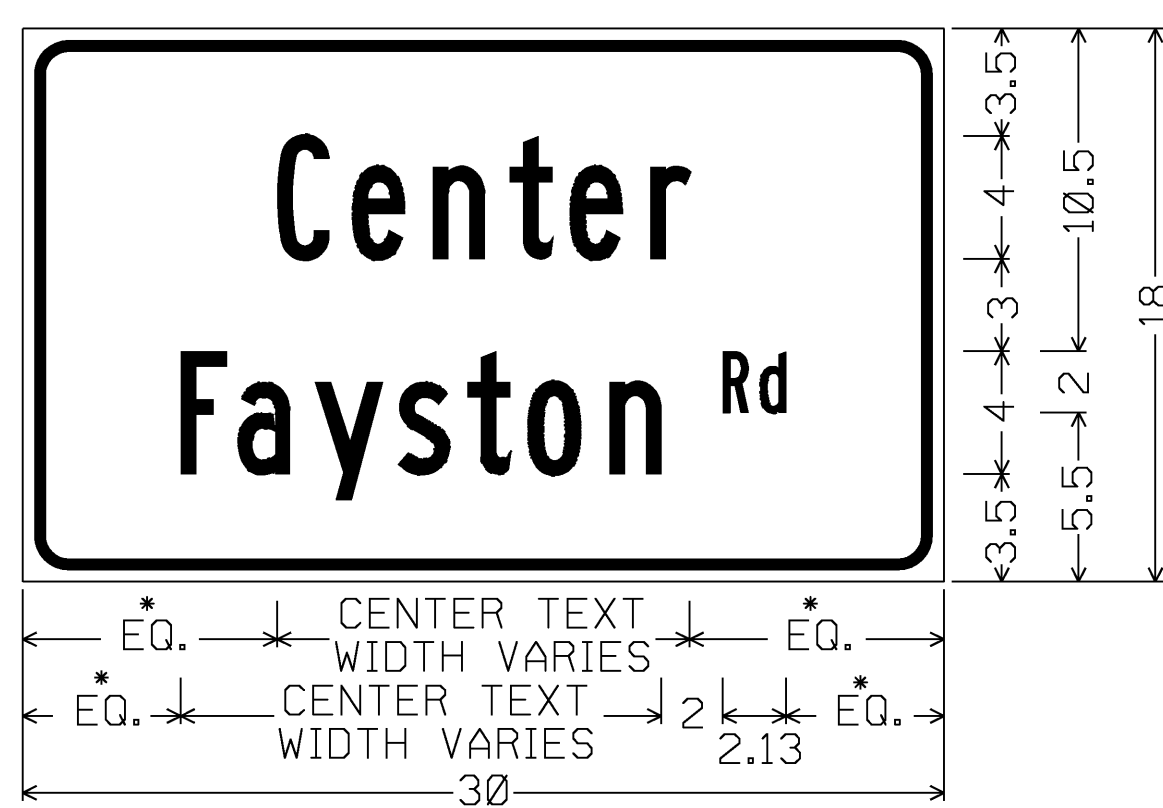

1.5" RADIUS, 0.375" BORDER, 0.375" INDENT  
 COLORS: LEGEND - BLACK  
 BACKGROUND - YELLOW  
 TEXT STYLE: B

\* LATERAL SPACING TO OUTSIDE OF PANEL SHALL BE A MINIMUM OF 1.5"

**W16-8**




3" RADIUS, 0.75" BORDER, 0.50" INDENT  
 COLORS: LEGEND - BLACK  
 BACKGROUND - YELLOW  
 TEXT STYLE: D STANDARD ARROW CUSTOM 6" WIDE X 4" HIGH

\* LATERAL SPACING TO OUTSIDE OF PANEL SHALL BE A MINIMUM OF 3"

**W16-8a**


**ADVANCE WARNING SIGN PLAQUE NOTES:**

- I. ALL ADVANCE STREET NAME PLAQUE SIGNS (W16-8 AND W16-8a) USED TO IDENTIFY THE NAME OF THE INTERSECTING STREETS SHALL HAVE INITIAL UPPER CASE LETTERS AND USED IN CONJUNCTION WITH LOWERCASE LETTERS (I.E. Main St, Foster Rd, East Ave, West Ln).

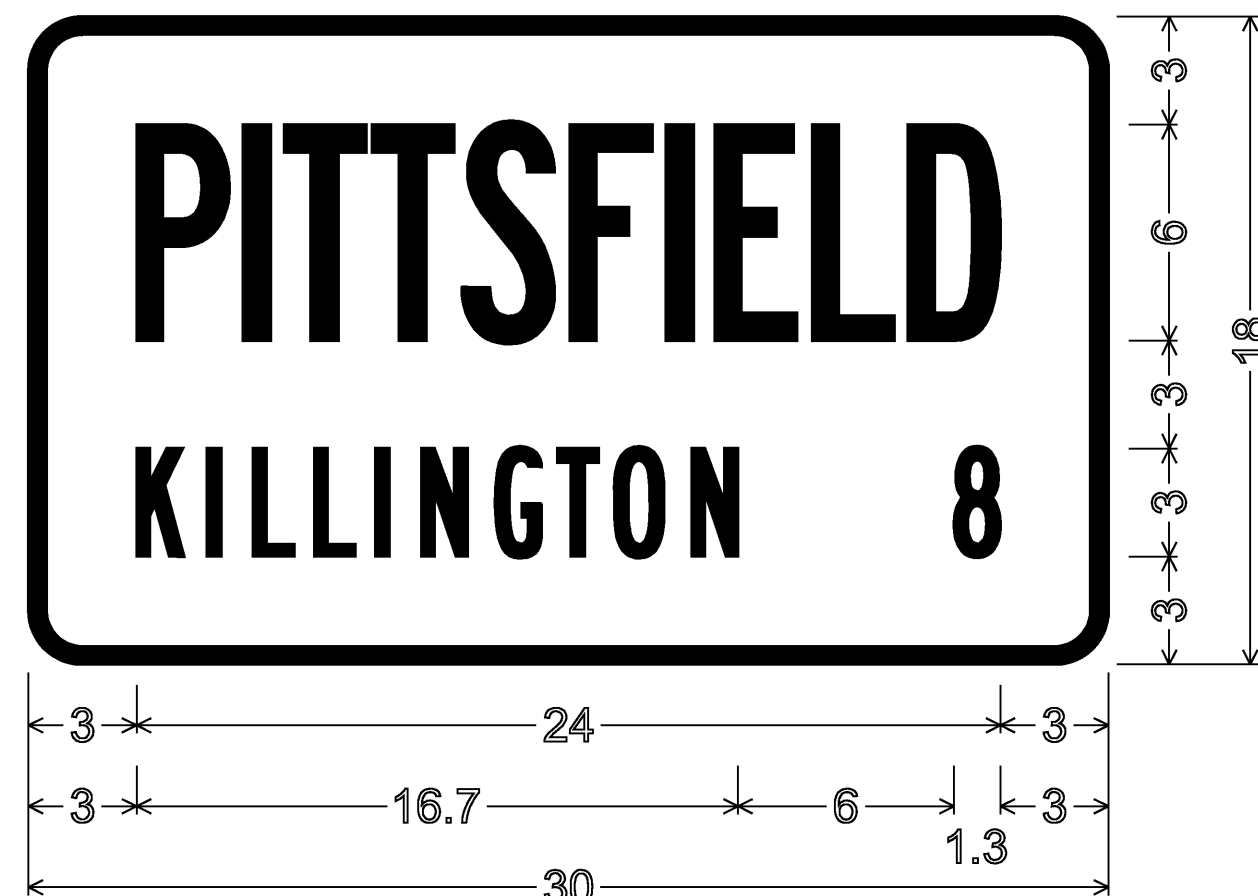

1.5" Radius, 0.5" Border, White on Green;  
 "PITTSFIELD" B 2K specified length;  
 "KILLINGTON 8" B 2K specified length;

**VD-018**

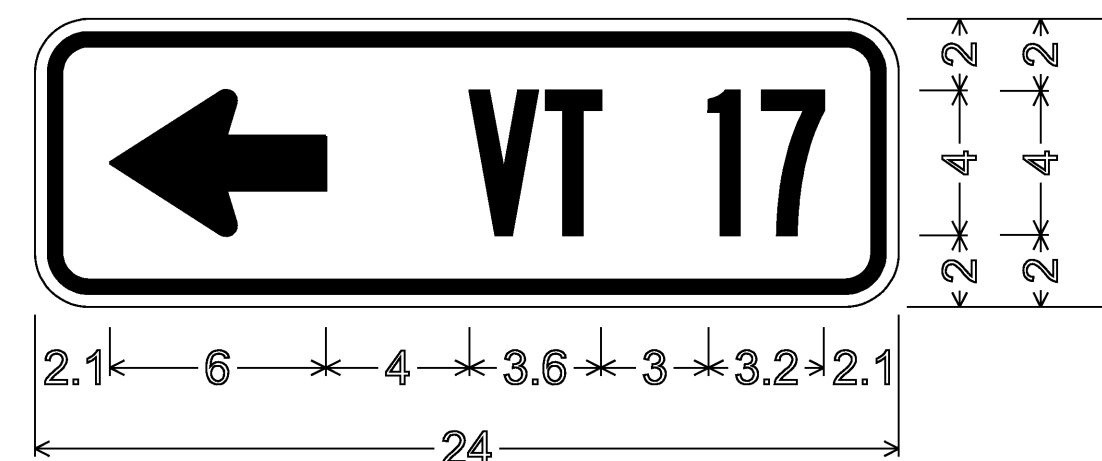

1.5" Radius, 0.4" Border, 0.4" Indent, Black on Yellow;  
 Standard Arrow Custom 6.0" X 4.0" 180°;  
 "VT 17" B 2K;

**W16-8a**

**ADVANCE WARNING SIGN PLAQUE NOTES:**

- I. ALL ADVANCE STREET NAME PLAQUE SIGNS (W16-8 AND W16-8a) USED TO IDENTIFY THE NAME OF THE INTERSECTING STREETS SHALL HAVE INITIAL UPPER CASE LETTERS AND USED IN CONJUNCTION WITH LOWERCASE LETTERS (I.E. Main St, Foster Rd, East Ave, West Ln).

PROJECT NAME: LUDLOW - WAITSFIELD	
PROJECT NUMBER: STPG SIGN (27)	
FILE NAME: 09b058_TS.DGN	PLOT DATE: 16-SEP-2009
PROJECT LEADER: N. AVERY	DRAWN BY: N. AVERY
DESIGNED BY: N. AVERY	CHECKED BY: A. GAMBLE
WARNING STREET NAME PLAQUES DETAIL	SHEET 8 OF 204