


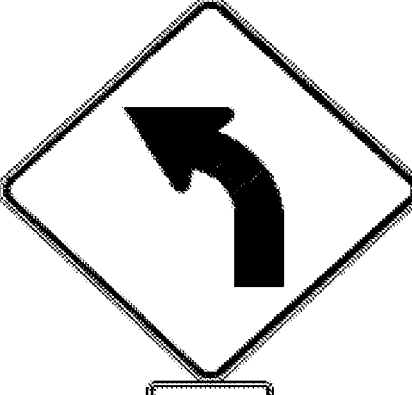




DIRECTION	MILEPOINT	LOCATION CODE (SHEET 2)	SIGN CODE	WIDTH (IN)	HEIGHT (IN)	SHEETING REMARKS	SIGN LEGEND	NEW SIGNS		EXISTING SIGNS				EXIST POST		NUMBER OF NEW POSTS	SQUARE STEEL (IN)			TUBULAR STEEL Ø (IN)				SIGN FRAME REQUIRED	REMARKS	SIGN DETAIL			
								"A"	"B"	RETAIN	SALVAGE FROM	SALVAGE TO	REMOVE	RETAIN	REMOVE		1.75	2.00	2.50	FOUNDATION	3.00	3.50	4.00			5.00	DETAIL IN SHS	DETAIL ON SHEET NUMBER	DETAIL ON STD SHEET NUMBER
																	(LB / FT)				(LB / FT)								
LUDLOW VT 100							FY-FLUORESCENT YELLOW FYG-FLUORESCENT YELLOW GREEN																"SHS"-STANDARD HIGHWAY SIGNS						
NB	2.134	D	R1-1	24	24																								
		D	R1-1	30	30			6.25																	X				
NB	2.600	A	W7-1B	36	36	FY																							
		A	W7-3A	30	24	FY																							
		A	W7-1B	36	36	FY		9.00																	X				
		A	W7-3A	24	18	FY		3.00																		X			
NB	2.908	A	W1-2L	30	30																								
		A	W1-2L	30	30			6.25																		X			
		A	W13-1	18	18			2.25																		X			
NB	2.981	A	W3-5	36	36		SPEED REDUCTION 40 MPH AHEAD																						
																													
		A	R2-1	24	30																								
		A	R2-1	30	36			7.50																		6			
NB	3.177	A	VW-619	30	30		SHOULDER NARROWS																						
NB	3.230	A	W1-2R	30	30																								
		A	W13-1	18	18																								
SIGN SUMMARY SHEET							SHEET TOTALS	34.25	0.00	0	1	1	8	0	0	7	105						PROJECT NAME: Ludlow-Waitsfield VT100						
								SF	SF	EA	EA	EA	EA	EA	EA	EA	FT						PROJECT NUMBER: STPG SIGN(27)						
VERMONT AGENCY OF TRANSPORTATION							TOWN TOTALS	647.4	0.0	13.0	4.0	4.0	135	0.0	0.0	106	1590.0						FILE NAME: Ludlow.xls	PLOT DATE: 9/4/2009					
																							PROJECT MANAGER: N. Avery	DRAWN BY: I. Shea					
																							DESIGNED BY: M. Miller	CHECKED BY: N. Avery					
																							LUDLOW SHEET 3	SHEET 11 OF 204					