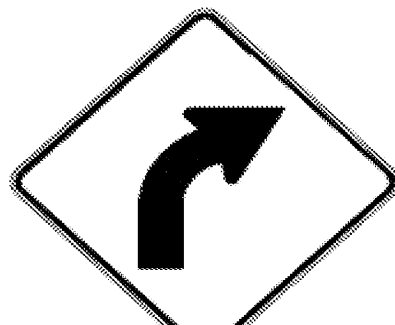


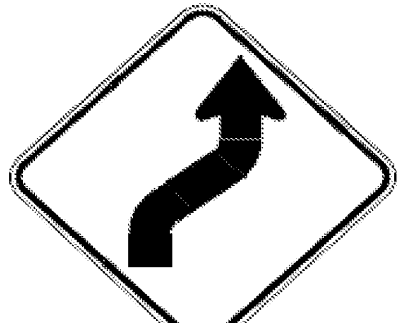




DIRECTION	MILEPOINT	LOCATION CODE (SHEET 2)	SIGN CODE	WIDTH (IN)	HEIGHT (IN)	SHEETING REMARKS	SIGN LEGEND	NEW SIGNS		EXISTING SIGNS				EXIST POST		NUMBER OF NEW POSTS	SQUARE STEEL (IN)			TUBULAR STEEL Ø (IN)				SIGN FRAME REQUIRED	REMARKS	SIGN DETAIL			
								"A"	"B"	RETAIN	SALVAGE FROM	SALVAGE TO	REMOVE	RETAIN	REMOVE		1.75	2.00	2.50	3.00	3.50	4.00	5.00			DETAIL IN SHS	DETAIL ON SHEET NUMBER	DETAIL ON STD SHEET NUMBER	
																	(LB / FT)			(LB / FT)									
<b>LUDLOW VT 100</b>							FY-FLUORESCENT YELLOW FYG-FLUORESCENT YELLOW GREEN																"SHS"-STANDARD HIGHWAY SIGNS						
			A W1-2R	30	30			6.25							1	X									BEHIND RAIL	X			
			A W13-1	18	18			2.25																		X			
NB	3.270		A VD-062BC	74.75	16					1				X															
			A VD-062C	74.75	16			BUSINESS SIGN			1																		
NB	3.429		A R2-1	24	30								1		X														
			A R2-1	24	30			BUSINESS SIGN	5.00									X								X			
NB	3.487		A W1-4R	30	30																								
			A W13-1	18	18			6.25							1		X									X			
			A W1-4R	30	30			2.25																		X			
			A W13-1	18	18																								
NB	3.535		A VW-060	30	30									1		X													
			A VW-060	30	30			BUSINESS SIGN	6.25						1		X								ASSURE 10 FT MINIMUM TO UTILITY POLE		7		
NB	3.665		A VD-062B	72	16				1				X																
NB	3.780		A R2-1	24	30								1		X														
			A R2-1	24	30			BUSINESS SIGN	5.00						1		X								X				
<b>SIGN SUMMARY SHEET</b>							SHEET TOTALS	33.25	0.00	3	0	0	5	0	0	5	75												
VERMONT AGENCY OF TRANSPORTATION								SF	SF	EA	EA	EA	EA	EA	EA	EA	EA	EA	EA	EA	EA	EA	EA	EA	EA	EA	EA	EA	EA
TOWN TOTALS							647.4	0.0	13.0	4.0	4.0	135	0.0	0.0	106	1590.0													
							PROJECT NAME:	Ludlow-Waitsfield VT100																					
							PROJECT NUMBER:	STPG SIGN(27)																					
							FILE NAME:	Ludlow.xls						PLOT DATE:	9/4/2009														
							PROJECT MANAGER:	N. Avery						DRAWN BY:	I. Shea														
							DESIGNED BY:	M. Miller						CHECKED BY:	N. Avery														
							LUDLOW SHEET 4	SHEET 12 OF 204																					