



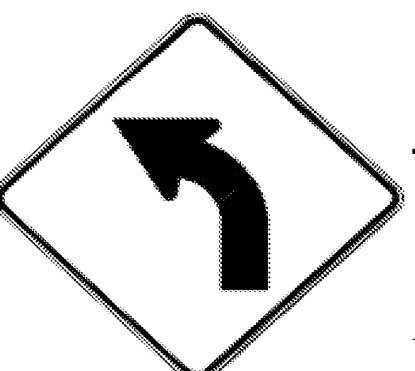

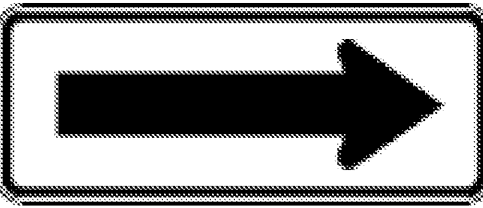
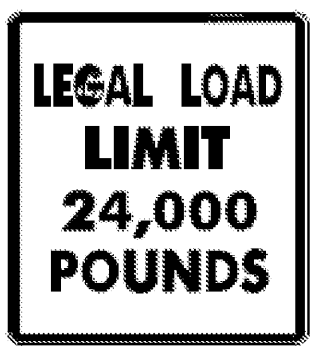


DIRECTION	MILEPOINT	LOCATION CODE (SHEET 2)	SIGN CODE	WIDTH (IN)	HEIGHT (IN)	SHEETING REMARKS	SIGN LEGEND	NEW SIGNS		EXISTING SIGNS				EXIST POST		NUMBER OF NEW POSTS	SQUARE STEEL (IN)			TUBULAR STEEL Ø (IN)				SIGN FRAME REQUIRED	REMARKS	SIGN DETAIL			
								"A"	"B"	RETAIN	SALVAGE FROM	SALVAGE TO	REMOVE	RETAIN	REMOVE		(LB / FT)			(LB / FT)						DETAIL IN SHS	DETAIL ON SHEET NUMBER	DETAIL ON STD SHEET NUMBER	
																	1.75	2.00	2.50	3.00	3.50	4.00	5.00						
LUDLOW VT 100							FY-FLUORESCENT YELLOW FYG-FLUORESCENT YELLOW GREEN																"SHS"-STANDARD HIGHWAY SIGNS						
			F W13-1	18	18			2.25																	X				
SB	3.845		F VW-133R	30	30			6.25							2		X							INSTALL ASSEMBLY 160 FT± SOUTH OF PREVIOUS ASSEMBLY, ON 2 POSTS, w/ HIDDEN DRIVES RIGHT ON TOP.					
			F W11-6H	30	30			6.25																INSTALL BELOW HIDDEN DRIVES SIGN, IN CLOSED POSITION (HINGED SIGN)			E-153		
SB	3.521		F R2-1	24	30								1				X												
			F R2-1	24	30			5.00							1		X								X				
SB	3.500		F W1-2L	30	30		CURVE LEFT						1				X												
			F W13-1	18	18		35 MPH (PLAQUE)						1																
SB	3.445		F W1-2L	30	30			6.25							1		X							INSTALL 290 FT± SOUTH OF PREVIOUS POSITION, JUST SOUTH OF MAILBOXES / DRIVEWAY TO #474.	X				
			F W13-1	18	18			2.25																	X				
SB	3.377		E W1-6	48	24								1				X												
			E W1-6	48	24			8.00							2		X							IN THE SB LANE, FACING NB TRAFFIC	X				
SB	3.180		G VR-017	24	24								1				X							BROOKS RD (TH-41)					
			G VR-017	24	30			5.00							1		X									E-141			
SB	3.178		H R1-1	30	30		STOP						1				X						BROOKS RD (TH-41); REMOVE THE LEFT-SIDE STOP SIGN FOR BROOKS RD.						
SB	3.170		H R1-1	30	30								1				X						BROOKS RD (TH-41)						
SIGN SUMMARY SHEET							SHEET TOTALS	41.25	0.00	0	0	0	7	0	0	7		105							PROJECT NAME: Ludlow-Waitsfield VT100				
								SF	SF	EA	EA	EA	EA	EA	EA	EA		FT							PROJECT NUMBER: STPG SIGN(27)				
VERMONT AGENCY OF TRANSPORTATION							TOWN TOTALS	647.4	0.0	13.0	4.0	4.0	135	0.0	0.0	106		1590.0							FILE NAME: Ludlow.xls	PLOT DATE: 9/4/2009			
																									PROJECT MANAGER: N. Avery	DRAWN BY: I. Shea			
																									DESIGNED BY: M. Miller	CHECKED BY: N. Avery			
																									LUDLOW SHEET 7	SHEET 15 OF 204			