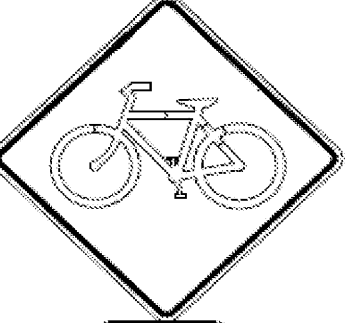



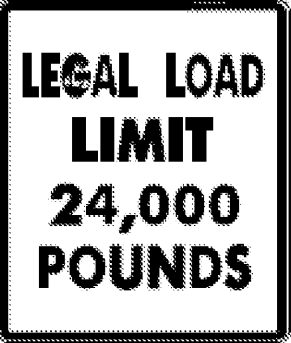
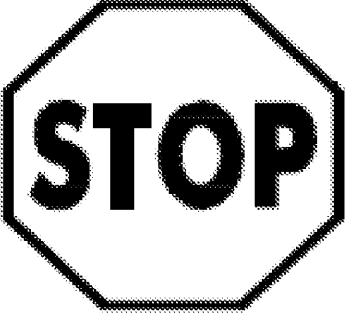



DIRECTION	MILEPOINT	LOCATION CODE (SHEET 2)	SIGN CODE	WIDTH (IN)	HEIGHT (IN)	SHEETING REMARKS	SIGN LEGEND	NEW SIGNS		EXISTING SIGNS				EXIST POST		NUMBER OF NEW POSTS	SQUARE STEEL (IN)			TUBULAR STEEL Ø (IN)				SIGN FRAME REQUIRED	REMARKS	SIGN DETAIL		
								"A"	"B"	RETAIN	SALVAGE FROM	SALVAGE TO	REMOVE	RETAIN	REMOVE		1.75	2.00	2.50	3.00	3.50	4.00	5.00			DETAIL IN SHS	DETAIL ON SHEET NUMBER	DETAIL ON STD SHEET NUMBER
																	(LB / FT)			(LB / FT)								
LUDLOW VT 100							FY-FLUORESCENT YELLOW FYG-FLUORESCENT YELLOW GREEN															"SHS"-STANDARD HIGHWAY SIGNS						
			A W16-1	18	24		SHARE THE ROAD (PLAQUE) 						1															
NB	5.225		A W11-1	30	30			6.25							1		X							INSTALL 10 FT± NORTH OF PREVIOUS LOCATION	X			
			A W16-1	18	24			3.00																	X			
NB	5.301		A VR-023B	24	30		\$500 FINE FOR THROWING TRASH ON HIGHWAYS AND STREAMS			1	1				1		X											
NB	5.360		A VW-054L	30	30								1				X											
			A VW-054L	30	30			6.25						1		X										E-154		
NB	5.600		A W1-10L	30	30		CURVE LEFT w/ MINOR SIDE ROAD LEFT						1				X											
NB	5.715		A W1-2L	30	30		CURVE LEFT w/ MINOR SIDE ROAD RIGHT 						1				X							BEHIND RAIL				
			A W1-2McL	30	30			6.25						1		X									6			
NB	5.765		A VD-062AS	72	16		BUSINESS SIGN			1							X							BEHIND RAIL				
NB	5.813		C VR-017	24	30								1				X							EAST LAKE RD (TH-4)				
			C VR-017	24	30			5.00						1		X										E-141		
NB	5.821		D R1-1	30	30								1				X							EAST LAKE RD (TH-4)				
			D R1-1	30	30			6.25							1		X								X			
NB	5.865		A R2-1	24	30			5.00						1		X								INSTALL 25 FT± SOUTH OF THE EXISTING SPEED LIMIT 45 SIGN (TO BE REMOVED)	X			
SIGN SUMMARY SHEET							SHEET TOTALS	38.00	0.00	1	1	1	6	0	0	7		105						PROJECT NAME: Ludlow-Waitsfield VT100				
								SF	SF	EA	EA	EA	EA	EA	EA	EA		FT						PROJECT NUMBER: STPG SIGN(27)				
VERMONT AGENCY OF TRANSPORTATION							TOWN TOTALS	647.4	0.0	13.0	4.0	4.0	135	0.0	0.0	106		1590.0						FILE NAME: Ludlow.xls				
																							PLOT DATE: 9/4/2009					
																							PROJECT MANAGER: N. Avery					
																							DRAWN BY: I. Shea					
																							CHECKED BY: N. Avery					
																								DESIGNED BY: M. Miller				
																								LUDLOW SHEET 11				
																								SHEET 19 OF 204				