
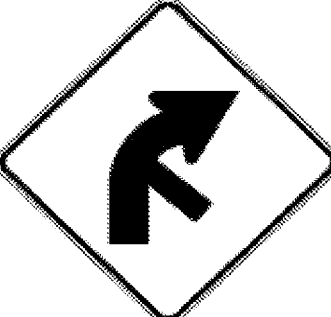
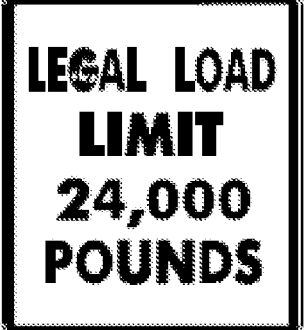


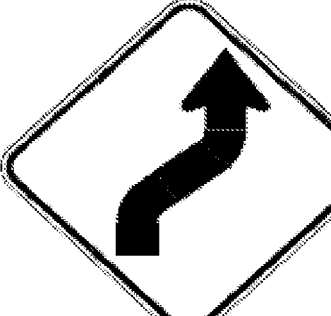



DIRECTION	MILEPOINT	LOCATION CODE (SHEET 2)	SIGN CODE	WIDTH (IN)	HEIGHT (IN)	SHEETING REMARKS	SIGN LEGEND	NEW SIGNS		EXISTING SIGNS				EXIST POST		NUMBER OF NEW POSTS	SQUARE STEEL (IN)			TUBULAR STEEL Ø (IN)				SIGN FRAME REQUIRED	REMARKS	SIGN DETAIL				
								"A"	"B"	RETAIN	SALVAGE FROM	SALVAGE TO	REMOVE	RETAIN	REMOVE		1.75	2.00	2.50	FOUNDATION	3.00	3.50	4.00			5.00	DETAIL IN SHS	DETAIL ON SHEET NUMBER	DETAIL ON STD SHEET NUMBER	
																	(LB / FT)				(LB / FT)									
LUDLOW VT 100							FY-FLUORESCENT YELLOW FYG-FLUORESCENT YELLOW GREEN																"SHS"-STANDARD HIGHWAY SIGNS							
		D	R1-1	30	30			6.25						1		X										X				
NB	7.025	A	W1-2R	30	30		CURVE RIGHT						1		X															
		A	W13-1	18	18		40 MPH (PLAQUE)																							
NB	7.090	A	W1-2MbR	30	30			6.25						1		X											6			
NB	7.167	C	VR-017	24	30							1		X																
		C	VR-017	24	30			5.00						1		X											E-141			
NB	7.175	D	R1-1	30	30							1		X																
		D	R1-1	30	30			6.25						1		X									X					
NB	7.230	A	R2-1	24	30							1		X																
		A	R2-1	24	30			5.00						1		X									X					
NB	7.320	A	W1-4R	30	30							1		X																
		A	W13-1	18	18							1																		
		A	W1-4R	30	30			6.25						1		X										X				
		A	W13-1	18	18			2.25																	X					
NB	7.382	A	VW-054	30	30							1		X																
SIGN SUMMARY SHEET							SHEET TOTALS	37.25	0.00	0	0	0	8	0	0	6	90													
								SF	SF	EA	EA	EA	EA	EA	EA	EA	EA	EA	EA	EA	EA	EA	EA	EA	EA	EA	EA	EA	EA	EA
VERMONT AGENCY OF TRANSPORTATION							TOWN TOTALS	647.4	0.0	13.0	4.0	4.0	135	0.0	0.0	106	1590.0													
PROJECT NAME: Ludlow-Waitsfield VT100																					PROJECT NUMBER: STPG SIGN(27)									
FILE NAME: Ludlow.xls											PLOT DATE: 9/4/2009																			
PROJECT MANAGER: N. Avery											DRAWN BY: I. Shea																			
DESIGNED BY: M. Miller											CHECKED BY: N. Avery																			
LUDLOW SHEET 13											SHEET 21 OF 204																			