
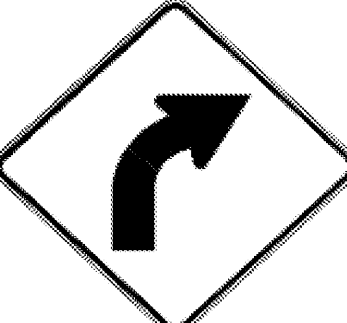







DIRECTION	MILEPOINT	LOCATION CODE (SHEET 2)	SIGN CODE	WIDTH (IN)	HEIGHT (IN)	SHEETING REMARKS	SIGN LEGEND	NEW SIGNS		EXISTING SIGNS				EXIST POST		NUMBER OF NEW POSTS	SQUARE STEEL (IN)			TUBULAR STEEL Ø (IN)				SIGN FRAME REQUIRED	REMARKS	SIGN DETAIL				
								"A"	"B"	RETAIN	SALVAGE FROM	SALVAGE TO	REMOVE	RETAIN	REMOVE		(LB / FT)			(LB / FT)						DETAIL IN SHS	DETAIL ON SHEET NUMBER	DETAIL ON STD SHEET NUMBER		
																	1.75	2.00	2.50	3.00	3.50	4.00	5.00							
LUDLOW VT 100							FY-FLUORESCENT YELLOW FYG-FLUORESCENT YELLOW GREEN																"SHS"-STANDARD HIGHWAY SIGNS							
			A VW-054R	30	30			6.25							1	X										E-154				
NB	8.081		A W1-2R	30	30									1		X														
NB	8.098		A W1-2R	30	30			6.25							1		X							INSTALL 90 FT± NORTH OF PREVIOUS POSITION	X					
NB	8.125		A R2-5A	24	30									1		X														
NB	8.135		A W3-5	36	36			9.00							2		X							INSTALL THIS NEW SIGN ON 2 POSTS 50 FT± NORTH OF REMOVED PREVIOUS SIGN; MAINTAIN 10 FT MIN TO POLE	X					
NB	8.161		A VD-018	30	18									1		X										E-128B				
NB	8.215		A R2-1	24	30									1		X														
			A R2-1	30	36			7.50							1		X								6					
NB	8.313		A VW-054	30	30									1		X														
			A VW-133R	30	30			6.25							1		X									E-154				
SB	8.440		F VW-219	30	30									1		X														
SB	8.368		F VW-219	30	30			6.25							1		X							INSTALL 380 FT± SOUTH OF PREVIOUS POSITION; MAINTAIN 10 FT MIN TO POLE.		6				
SB	8.283		F W1-2L	30	30									1		X														
			F W13-1	18	18									1																
SIGN SUMMARY SHEET							SHEET TOTALS	45.25	0.00	0	0	0	8	0	0	8		120												
VERMONT AGENCY OF TRANSPORTATION								SF	SF	EA	EA	EA	EA	EA	EA	EA		FT												
							TOWN TOTALS	647.4	0.0	13.0	4.0	4.0	135	0.0	0.0	106		1590.0												
																			PROJECT NAME:	Ludlow-Waitsfield VT100										
																			PROJECT NUMBER:	STPG SIGN(27)										
																			FILE NAME:	Ludlow.xls					PLOT DATE:	9/4/2009				
																			PROJECT MANAGER:	N. Avery					DRAWN BY:	I. Shea				
																			DESIGNED BY:	M. Miller					CHECKED BY:	N. Avery				
																			LUDLOW SHEET 14						SHEET	22		OF	204	