

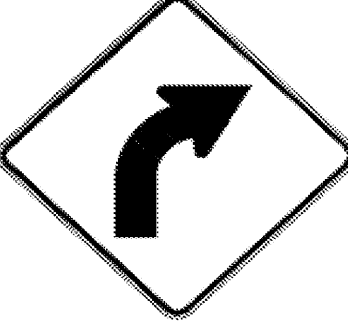


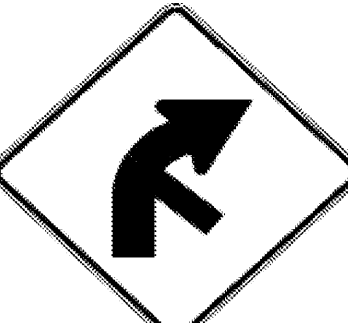


DIRECTION	MILEPOINT	LOCATION CODE (SHEET 2)	SIGN CODE	WIDTH (IN)	HEIGHT (IN)	SHEETING REMARKS	SIGN LEGEND	NEW SIGNS		EXISTING SIGNS				EXIST POST		NUMBER OF NEW POSTS	SQUARE STEEL (IN)			TUBULAR STEEL Ø (IN)				SIGN FRAME REQUIRED	REMARKS	SIGN DETAIL		
								"A"	"B"	RETAIN	SALVAGE FROM	SALVAGE TO	REMOVE	RETAIN	REMOVE		1.75	2.00	2.50	3.00	3.50	4.00	5.00			DETAIL IN SHS	DETAIL ON SHEET NUMBER	DETAIL ON STD SHEET NUMBER
																	(LB / FT)			(LB / FT)								
LUDLOW VT 100							FY-FLUORESCENT YELLOW FYG-FLUORESCENT YELLOW GREEN															"SHS"-STANDARD HIGHWAY SIGNS						
SB	7.070	F	R2-1	24	30			5.00							1		X						INSTALL 185 FT± SOUTH OF PREVIOUS POSITION	X				
SB	7.010	F	W1-2R	30	30		CURVE RIGHT w/ MINOR SIDE ROAD LEFT																					
SB	6.950	F	VW-133R	30	30			6.25							1		X						INSTALL 315 FT± SOUTH OF PREVIOUS CURVE RIGHT SIGN REMOVAL; MAINTAIN 10 FT MIN TO POLE.			E-154		
SB	6.775	F	W1-2R	30	30		CURVE RIGHT																					
SB	6.766	F	W1-2R	30	30			6.25							1		X						INSTALL 50 FT± SOUTH OF PREVIOUS LOCATION	X				
SB	6.730	F	VW-205	30	30																							
		F	VW-205	30	30			6.25							1		X									E-154		
SB	5.975	F	R2-5A	24	30		REDUCED SPEED AHEAD																					
SB	5.920	F	W1-10R	30	30		CURVE RIGHT w/ MINOR SIDE ROAD LEFT																					
SB	5.885	F	R2-1	24	30																							
		F	R2-1	30	36			7.50							1		X						INSTALL ACROSS FROM± THE NB SPEED LIMIT 45 SIGN		6			
SB	5.825	F	W1-2MbR	30	30		CURVE RIGHT w/ MINOR SIDE ROAD RIGHT																					
SB	5.790	F	n/a	n/a	n/a		(REMOVE THE TWO EMPTY POSTS)																					
		F	W1-2MbR	30	30			6.25							1		X									6		
SB	5.755	F	R2-1	24	30		SPEED LIMIT 40																					
SIGN SUMMARY SHEET							SHEET TOTALS	37.50	0.00	0	0	0	8	0	0	6	90							PROJECT NAME: Ludlow-Waitsfield VT100				
								SF	SF	EA	EA	EA	EA	EA	EA	EA	FT						PROJECT NUMBER: STPG SIGN(27)					
VERMONT AGENCY OF TRANSPORTATION							TOWN TOTALS	647.4	0.0	13.0	4.0	4.0	135	0.0	0.0	106	1590.0						FILE NAME: Ludlow.xls	PLOT DATE: 9/4/2009				
																						PROJECT MANAGER: N. Avery	DRAWN BY: I. Shea					
																						DESIGNED BY: M. Miller	CHECKED BY: N. Avery					
																						LUDLOW SHEET 16	SHEET 24 OF 204					