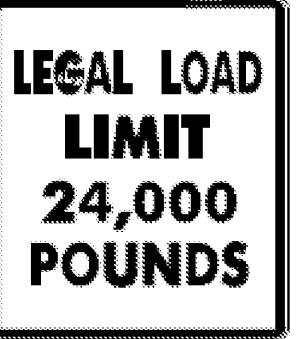


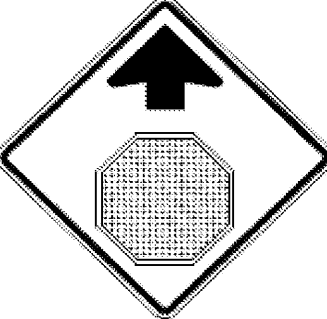



DIRECTION	MILEPOINT	LOCATION CODE (SHEET 2)	SIGN CODE	WIDTH (IN)	HEIGHT (IN)	SHEETING REMARKS	SIGN LEGEND	NEW SIGNS		EXISTING SIGNS				EXIST POST		NUMBER OF NEW POSTS	SQUARE STEEL (IN)			TUBULAR STEEL Ø (IN)				SIGN FRAME REQUIRED	REMARKS	SIGN DETAIL			
								"A"	"B"	RETAIN	SALVAGE FROM	SALVAGE TO	REMOVE	RETAIN	REMOVE		(LB / FT)			(LB / FT)						DETAIL IN SHS	DETAIL ON SHEET NUMBER	DETAIL ON STD SHEET NUMBER	
																	1.75	2.00	2.50	FOUNDATION	3.00	3.50	4.00						5.00
																	1.88	2.42	3.35		7.60	9.00	10.80						14.60
LUDLOW VT 100							FY-FLUORESCENT YELLOW FYG-FLUORESCENT YELLOW GREEN															"SHS"-STANDARD HIGHWAY SIGNS							
SB	5.726	G	VR-017	24	30																								
		G	VR-017	24	30			5.00																	E-141				
SB	5.720	H	R1-1	30	30																								
		H	R1-1	30	30			6.25															X						
SB	5.650	F	M3-3	24	12		SOUTH																						
		F	M1-5	30	24		VERMONT 100																						
		F	R2-1	24	30			5.00															X						
SB	5.240	F	W3-1	36	36																								
		F	W3-1	36	36			9.00															X						
SB	5.190	F	M2-1	21	15																								
		F	M1-5	24	24																								
		F	M2-1	21	15			2.19															X						
		F	M1-5	24	24			5.00																	E-136B				
SB	5.160	F	D1-1S	72	10																								
		F	D1-1A	72	10																								
SIGN SUMMARY SHEET							SHEET TOTALS	32.44	0.00	0	0	0	9	0	0	6	90					PROJECT NAME: Ludlow-Waitsfield VT100							
VERMONT AGENCY OF TRANSPORTATION								SF	SF	EA	EA	EA	EA	EA	EA	EA	FT					PROJECT NUMBER: STPG SIGN(27)							
TOWN TOTALS							647.4	0.0	13.0	4.0	4.0	135	0.0	0.0	106	1590.0					FILE NAME: Ludlow.xls	PLOT DATE: 9/4/2009							
																				PROJECT MANAGER: N. Avery	DRAWN BY: I. Shea								
																				DESIGNED BY: M. Miller	CHECKED BY: N. Avery								
																				LUDLOW SHEET 17	SHEET 25 OF 204								