
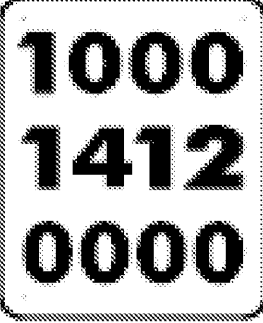
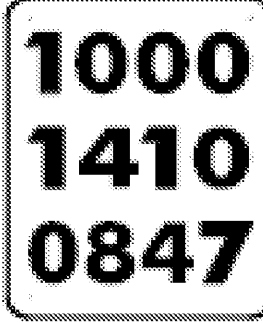



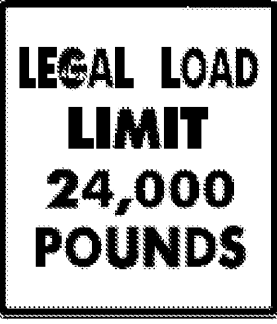


DIRECTION	MILEPOINT	LOCATION CODE (SHEET 2)	SIGN CODE	WIDTH (IN)	HEIGHT (IN)	SHEETING REMARKS	SIGN LEGEND	NEW SIGNS		EXISTING SIGNS				EXIST POST		NUMBER OF NEW POSTS	SQUARE STEEL (IN)			TUBULAR STEEL Ø (IN)				SIGN FRAME REQUIRED	REMARKS	SIGN DETAIL		
								"A"	"B"	RETAIN	SALVAGE FROM	SALVAGE TO	REMOVE	RETAIN	REMOVE		1.75	2.00	2.50	3.00	3.50	4.00	5.00			DETAIL IN SHS	DETAIL ON SHEET NUMBER	DETAIL ON STD SHEET NUMBER
																	(LB / FT)			(LB / FT)								
PLYMOUTH VT 100							FY-FLUORESCENT YELLOW FYG-FLUORESCENT YELLOW GREEN															"SHS"-STANDARD HIGHWAY SIGNS						
NB	0.000	C	VD-024	60	7.5		PLYMOUTH LUDLOW																					
		C	VD-024	72	10			5.00																	4			
		C	VD-700	6	10			0.42																	E-138			
		C	VD-700	6	10			0.42																	E-138			
NB	0.017	A	VD-062BRN	72	16		BUSINESS SIGN			1														CAMP PLYMOUTH				
NB	0.055	A	R2-1	24	30							1																
		A	R2-1	24	30			5.00						1									X					
NB	0.091	A	D1-1A	54	7.5																							
		A	D1-1A	54	7.5																							
		A	D1-1A	72	12			6.00																	5			
		A	D1-1A	72	12			6.00																	5			
NB	0.132	D	R1-1	30	30		STOP																	KINGDOM RD (TH-2)				
NB	0.132	C	VR-017	24	30		LEGAL LOAD LIMIT 24,000 POUNDS																	KINGDOM RD (TH-2)				
		C	n/a	18	24		NO PARKING			1	1													RE-INSTALL TO UNDER THE NEW LEGAL LOAD LIMIT SIGN				
		C	VR-017	24	30			5.00																E-141				
SIGN SUMMARY SHEET							SHEET TOTALS	27.84	0.00	1	1	1	6	0	0	6	90				PROJECT NAME: Ludlow-Waitsfield VT110							
VERMONT AGENCY OF TRANSPORTATION							TOWN TOTALS	668.4	0.0	31.0	4.0	4.0	135	0.0	0.0	111	1665.0				PROJECT NUMBER: STPG SIGN(27)							
								SF	SF	EA	EA	EA	EA	EA	EA	EA	FT				FILE NAME: Plymouth.xls	PLOT DATE: 9/8/2009						
																				PROJECT MANAGER: N. Avery	DRAWN BY: I. Shea							
																				DESIGNED BY: M. Miller	CHECKED BY: N. Avery							
																				PLYMOUTH SHEET 1	SHEET 28 OF 204							