


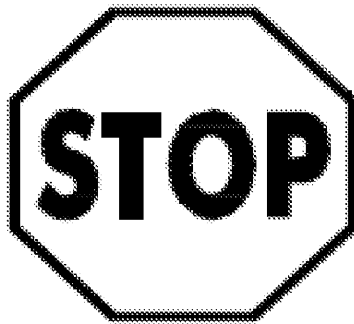

DIRECTION	MILEPOINT	LOCATION CODE (SHEET 2)	SIGN CODE	WIDTH (IN)	HEIGHT (IN)	SHEETING REMARKS	SIGN LEGEND	NEW SIGNS		EXISTING SIGNS				EXIST POST		NUMBER OF NEW POSTS	SQUARE STEEL (IN)			TUBULAR STEEL Ø (IN)				SIGN FRAME REQUIRED	REMARKS	SIGN DETAIL		
								"A"	"B"	RETAIN	SALVAGE FROM	SALVAGE TO	REMOVE	RETAIN	REMOVE		1.75	2.00	2.50	3.00	3.50	4.00	5.00			DETAIL IN SHS	DETAIL ON SHEET NUMBER	DETAIL ON STD SHEET NUMBER
																	(LB / FT)			(LB / FT)								
<b>PLYMOUTH VT 100</b>							FY-FLUORESCENT YELLOW FYG-FLUORESCENT YELLOW GREEN															"SHS"-STANDARD HIGHWAY SIGNS						
NB	0.144	D	R1-1	30	30																							
		D	R1-1	30	30			6.25																X				
NB	0.170	A	M3-1	24	12																							
		A	M1-5	30	24																							
		A	M3-1	24	12			2.00																X				
		A	M1-5	30	24			5.00																	E-136B			
NB	0.300	A	R2-1	24	30																							
		A	R2-1	24	30			5.00																X				
NB	0.740	C	VM-607	24	30		43RD INF DIV MEMORIAL HIGHWAY			1																		
NB	0.750	C	VR-023B	24	30		\$500 FINE FOR THROWING TRASH ON HIGHWAYS AND STREAMS			1																		
NB	1.132	A	VW-219	30	30		SUMMER CAMP AREA																					
NB	1.880	C	VR-023B	24	30		\$500 FINE FOR THROWING TRASH ON HIGHWAYS AND STREAMS																					
<b>SIGN SUMMARY SHEET</b>							<b>SHEET TOTALS</b>	18.25	0.00	2	0	0	6	0	0	3	45					PROJECT NAME: <b>Ludlow-Waitsfield VT110</b>						
								SF	SF	EA	EA	EA	EA	EA	EA	EA	FT					PROJECT NUMBER: <b>STPG SIGN(27)</b>						
VERMONT AGENCY OF TRANSPORTATION							<b>TOWN TOTALS</b>	668.4	0.0	31.0	4.0	4.0	135	0.0	0.0	111	1665.0					FILE NAME: <b>Plymouth.xls</b>	PLOT DATE: <b>9/8/2009</b>					
																						PROJECT MANAGER: <b>N. Avery</b>	DRAWN BY: <b>I. Shea</b>					
																						DESIGNED BY: <b>M. Miller</b>	CHECKED BY: <b>N. Avery</b>					
																						PLYMOUTH SHEET 2	SHEET <b>29</b>	OF <b>204</b>				