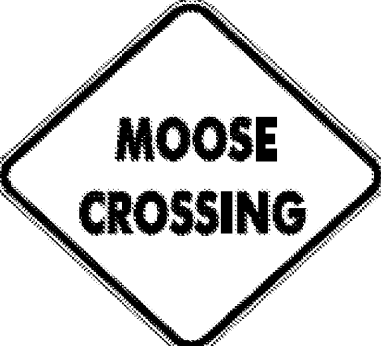

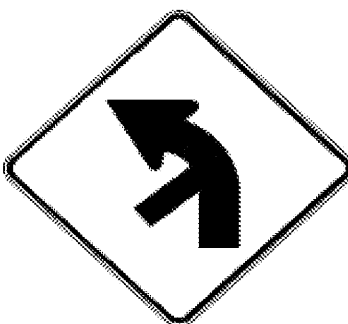





DIRECTION	MILEPOINT	LOCATION CODE (SHEET 2)	SIGN CODE	WIDTH (IN)	HEIGHT (IN)	SHEETING REMARKS	SIGN LEGEND	NEW SIGNS		EXISTING SIGNS				EXIST POST		NUMBER OF NEW POSTS	SQUARE STEEL (IN)			TUBULAR STEEL Ø (IN)				SIGN FRAME REQUIRED	REMARKS	SIGN DETAIL			
								"A"	"B"	RETAIN	SALVAGE FROM	SALVAGE TO	REMOVE	RETAIN	REMOVE		1.75	2.00	2.50	3.00	3.50	4.00	5.00			DETAIL IN SHS	DETAIL ON SHEET NUMBER	DETAIL ON STD SHEET NUMBER	
																	(LB / FT)			(LB / FT)									
PLYMOUTH VT 100							FY-FLUORESCENT YE/ FYG-FLUORESCENT Y																"SHS"-STANDARD HIGHWAY SIGNS						
		A	VW-000	30	30			6.25							1	X								INSTALL BEHIND RAIL 30 FT± IN ADVANCE OF THE BRIDGE #106 BRIDGE PLAQUE			E-153		
		A	W7-3A	24	18			3.00																X					
NB	3.081	A	VW-054R	30	30		HIDDEN DRIVE RIGHT						1		X														
		A	W1-10L	30	30		REVERSE CURVE LEFT w/ MINOR SIDE ROAD LEFT						1																
		A	W13-1	18	18		40 MPH (PLAQUE)						1																
NB	3.133	A	W1-2Mb L	30	30			6.25							1	X										6			
NB	4.087	A	VW-054A	30	30		HIDDEN DRIVES RIGHT						1		X														
NB	4.155	A	VW-133R	30	30			6.25							1	X											E-154		
NB	4.862	A	W3-5	36	36								1		X														
		A	W3-5	36	36			9.00							2	X								X					
NB	4.901	A	VD-062AL	72	16		BUSINESS SIGN			1					X														
		A	VD-062BRN	72	16		BUSINESS SIGN			1																			
		A	VD-062BRN	72	16		BUSINESS SIGN			1																			
NB	4.953	A	VD-018	30	18								1		X														
		A	VD-018	30	18			3.75							1	X											E-128B		
SIGN SUMMARY SHEET							SHEET TOTALS	34.50	0.00	3	0	0	6	0	0	6	90												
								SF	SF	EA	EA	EA	EA	EA	EA	EA	FT												
VERMONT AGENCY OF TRANSPORTATION							TOWN TOTALS	668.4	0.0	31.0	4.0	4.0	135	0.0	0.0	111	1665.0												
															PROJECT NAME:	Ludlow-Waitsfield VT110													
															PROJECT NUMBER:	STPG SIGN(27)													
															FILE NAME:	Plymouth.xls					PLOT DATE:	9/8/2009							
															PROJECT MANAGER:	N. Avery					DRAWN BY:	I. Shea							
															DESIGNED BY:	M. Miller					CHECKED BY:	N. Avery							
															PLYMOUTH SHEET 4						SHEET	31		OF	204				