
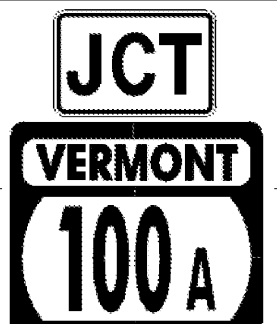
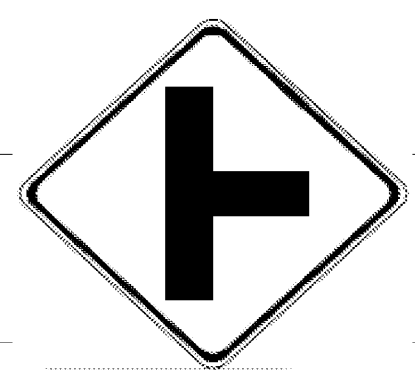






DIRECTION	MILEPOINT	LOCATION CODE (SHEET 2)	SIGN CODE	WIDTH (IN)	HEIGHT (IN)	SHEETING REMARKS	SIGN LEGEND	NEW SIGNS		EXISTING SIGNS				EXIST POST		NUMBER OF NEW POSTS	SQUARE STEEL (IN)			TUBULAR STEEL Ø (IN)				SIGN FRAME REQUIRED	REMARKS	SIGN DETAIL		
								"A"	"B"	RETAIN	SALVAGE FROM	SALVAGE TO	REMOVE	RETAIN	REMOVE		1.75	2.00	2.50	3.00	3.50	4.00	5.00			DETAIL IN SHS	DETAIL ON SHEET NUMBER	DETAIL ON STD SHEET NUMBER
																	(LB / FT)			(LB / FT)								
PLYMOUTH VT 100							FY-FLUORESCENT YELLOW FYG-FLUORESCENT YELLOW GREEN																"SHS"-STANDARD HIGHWAY SIGNS					
NB	5.000	A	R2-1	24	30							1		X														
		A	R2-1	30	36			7.50								1		X							6			
NB	5.132	A	M2-1	21	15		JCT					1		X														
		A	M1-5	30	24		VERMONT 100A					1																
		A	M2-1	21	15			2.19							1		X						X					
		A	M1-5	30	24			5.00																E-136B				
NB	5.190	A	W2-2R	30	30		SIDE ROAD RIGHT					1		X														
		A	W13-1	18	18		20 MPH (PLAQUE)					1																
		A	W2-2R	30	30			6.25							1		X						X					
		A	W16-8	24	8			1.33															X					
NB	5.220	A	D1-1A	72	10							1		X														
		A	D1-1A	72	10							1																
		A	D1-1A	72	10							1																
		A	D1-1A	72	12			6.00							2		X							5				
		A	D1-1A	72	12			6.00																	5			
SIGN SUMMARY SHEET							SHEET TOTALS	34.27	0.00	0	0	0	8	0	0	5		75				PROJECT NAME: Ludlow-Waitsfield VT110						
VERMONT AGENCY OF TRANSPORTATION							TOWN TOTALS	668.4	0.0	31.0	4.0	4.0	135	0.0	0.0	111		1665.0				PROJECT NUMBER: STPG SIGN(27)						
								SF	SF	EA	EA	EA	EA	EA	EA	EA		FT				FILE NAME: Plymouth.xls						
																						PLOT DATE: 9/8/2009						
																						DRAWN BY: I. Shea						
																						DESIGNED BY: M. Miller						
																						CHECKED BY: N. Avery						
																						SHEET 32 OF 204						