




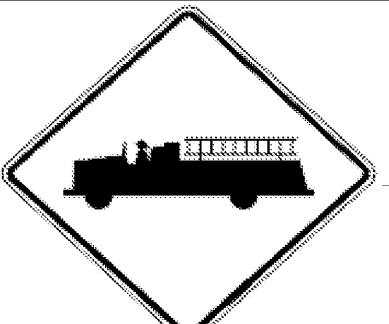


DIRECTION	MILEPOINT	LOCATION CODE (SHEET 2)	SIGN CODE	WIDTH (IN)	HEIGHT (IN)	SHEETING REMARKS	SIGN LEGEND	NEW SIGNS		EXISTING SIGNS				EXIST POST		NUMBER OF NEW POSTS	SQUARE STEEL (IN)			TUBULAR STEEL Ø (IN)				SIGN FRAME REQUIRED	REMARKS	SIGN DETAIL										
								"A"	"B"	RETAIN	SALVAGE FROM	SALVAGE TO	REMOVE	RETAIN	REMOVE		1.75	2.00	2.50	3.00	3.50	4.00	5.00			DETAIL IN SHS	DETAIL ON SHEET NUMBER	DETAIL ON STD SHEET NUMBER								
																	(LB / FT)			(LB / FT)																
PLYMOUTH VT 100							FY-FLUORESCENT YELLOW FYG-FLUORESCENT YELLOW GREEN																"SHS"-STANDARD HIGHWAY SIGNS													
NB	5.324	A	M3-1	24	12		NORTH																													
		A	M1-5	30	24		VERMONT 100																													
NB	5.336	A	D2-1	72	12			6.00																												
		A	M3-1	24	12			2.00																												
		A	M1-5	30	24			5.00																										E-136B		
NB	5.365	A	D2-1	72	10		W. BRIDGEWATER 5																													
NB	5.390	A	R2-1	24	30																															
		A	R2-1	24	30			5.00																												
NB	5.467	A	W11-1	30	30																															
		A	W16-1	18	24																															
		A	W11-1	30	30			6.25																												
		A	W16-1	18	24			3.00																												
NB	5.526	A	W11-8	30	30																															
		A	W11-8	30	30			6.25																												
NB	5.580	A	W11-6H	30	30		SNOWMOBILE SYMBOL (HINGED)																													
SIGN SUMMARY SHEET							SHEET TOTALS	33.50	0.00	0	0	0	8	0	0	5	75																			
								SF	SF	EA	EA	EA	EA	EA	EA	EA	EA	EA	EA	EA	EA	EA	EA	EA	EA	EA	EA	EA	EA	EA	EA	EA	EA	EA	EA	EA
VERMONT AGENCY OF TRANSPORTATION							TOWN TOTALS	668.4	0.0	31.0	4.0	4.0	135	0.0	0.0	111	1665.0																			
																					PROJECT NAME:	Ludlow-Waitsfield VT110														
																					PROJECT NUMBER:	STPG SIGN(27)														
												FILE NAME:	Plymouth.xls					PLOT DATE:	9/8/2009																	
												DESIGNED BY:	M. Miller					DRAWN BY:	I. Shea																	
												DESIGNED BY:	M. Miller					CHECKED BY:	N. Avery																	
												PLYMOUTH SHEET 7						SHEET	34		OF	204														