

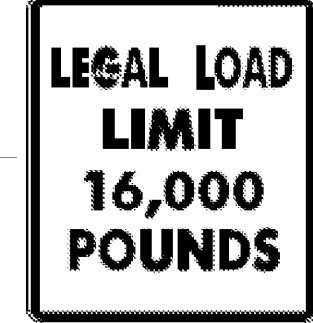

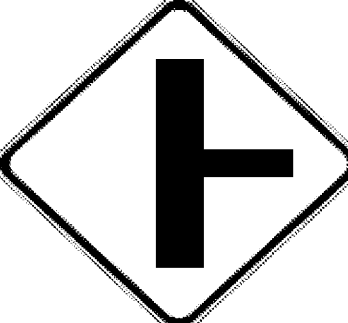



DIRECTION	MILEPOINT	LOCATION CODE (SHEET 2)	SIGN CODE	WIDTH (IN)	HEIGHT (IN)	SHEETING REMARKS	SIGN LEGEND	NEW SIGNS		EXISTING SIGNS				EXIST POST		NUMBER OF NEW POSTS	SQUARE STEEL (IN)			TUBULAR STEEL Ø (IN)				SIGN FRAME REQUIRED	REMARKS	SIGN DETAIL						
								"A"	"B"	RETAIN	SALVAGE FROM	SALVAGE TO	REMOVE	RETAIN	REMOVE		(LB / FT)			(LB / FT)						DETAIL IN SHS	DETAIL ON SHEET NUMBER	DETAIL ON STD SHEET NUMBER				
																	1.75	2.00	2.50	3.00	3.50	4.00	5.00									
PLYMOUTH VT 100							FY-FLUORESCENT YELLOW FYG-FLUORESCENT YELLOW GREEN																"SHS"-STANDARD HIGHWAY SIGNS									
			A W16-2	24	18		1500 FT (PLAQUE) 																									
			A W11-6H	30	30			6.25											X										E-153			
NB	5.617		A R2-1	24	30		SPEED LIMIT 35			1																						
NB	5.655		A S1-1YG	30	30		PENTAGONAL SCHOOL SYMBOL			1																						
			A W16-9YG	24	12		AHEAD (PLAQUE)			1																						
NB	5.770		A D1-1E	54	7.5		<--- PLYMOUTH SCHOOL			1																						
NB	5.818		A R2-1	24	30																											
			A R2-1	24	30			5.00											X								X					
NB	5.890		C VR-017	24	30																											
			C VR-017	24	30			5.00											X										E-141			
NB	5.896		D R1-1	30	30																											
			D R1-1	30	30			6.25											X								X					
NB	5.943		A W2-2MaR	30	30			6.25											X										INSTALL 250 FT± NORTH OF RICKS RD (TH-12)			
			A W16-8	24	8			1.33																					6			
																													8			
NB	5.990		A R2-1	24	30		SPEED LIMIT 50																									
SIGN SUMMARY SHEET							SHEET TOTALS	30.08	0.00	4	0	0	5	0	0	5		75														
								SF	SF	EA	EA	EA	EA	EA	EA	EA		FT														
VERMONT AGENCY OF TRANSPORTATION							TOWN TOTALS	668.4	0.0	31.0	4.0	4.0	135	0.0	0.0	111		1665.0														
PROJECT NAME: Ludlow-Waitsfield VT110																					PROJECT NUMBER: STPG SIGN(27)											
FILE NAME: Plymouth.xls												PLOT DATE: 9/8/2009																				
PROJECT MANAGER: N. Avery												DRAWN BY: I. Shea																				
DESIGNED BY: M. Miller												CHECKED BY: N. Avery																				
PLYMOUTH SHEET 8																					SHEET 35 OF 204											