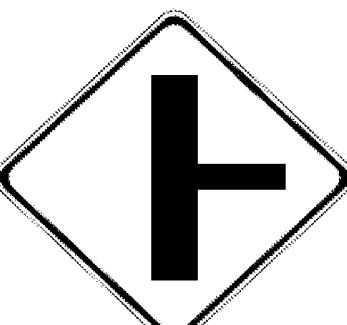


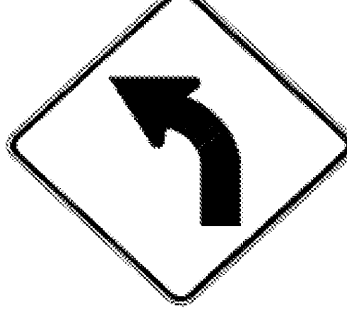


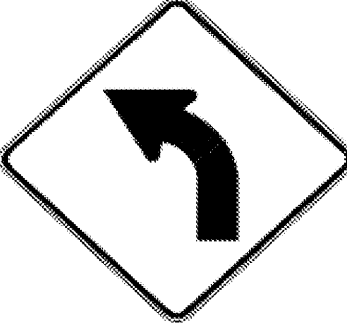


DIRECTION	MILEPOINT	LOCATION CODE (SHEET 2)	SIGN CODE	WIDTH (IN)	HEIGHT (IN)	SHEETING REMARKS	SIGN LEGEND	NEW SIGNS		EXISTING SIGNS				EXIST POST		NUMBER OF NEW POSTS	SQUARE STEEL (IN)			TUBULAR STEEL Ø (IN)				SIGN FRAME REQUIRED	REMARKS	SIGN DETAIL		
								"A"	"B"	RETAIN	SALVAGE FROM	SALVAGE TO	REMOVE	RETAIN	REMOVE		1.75	2.00	2.50	3.00	3.50	4.00	5.00			DETAIL IN SHS	DETAIL ON SHEET NUMBER	DETAIL ON STD SHEET NUMBER
																	(LB / FT)			(LB / FT)								
<b>PLYMOUTH VT 100</b>							FY-FLUORESCENT YELLOW FYG-FLUORESCENT YELLOW GREEN																"SHS"-STANDARD HIGHWAY SIGNS					
NB	7.575	A	W2-2R	30	30																							
		A	W2-2MaR	30	30			6.25																		6		
NB	7.648	C	VR-017	24	30																				S. END RD (TH-6)			
		C	VR-017	24	30			5.00																			E-141	
NB	7.656	D	R1-1	30	30																				S. END RD (TH-6)			
		D	R1-1	30	30			6.25																		X		
NB	7.748	A	W1-2L	30	30																							
		A	W1-2L	30	30			6.25																	BEHIND RAIL	X		
NB	8.760	C	VR-017	24	30																				FARM & WILDERNESS RD (TH-7)			
		C	VR-017	24	30			5.00																			E-141	
NB	8.768	D	R1-1	30	30																				FARM & WILDERNESS RD (TH-7)			
		D	R1-1	30	30			6.25																		X		
NB	8.894	A	W1-5L	30	30		WINDING CURVES LEFT																					
NB	9.070	A	VW-081	30	30		TRUCKS ENTERING RIGHT 																					
		A	W1-2L	30	30			6.25																		X		
<b>SIGN SUMMARY SHEET</b>							SHEET TOTALS		41.25	0.00	0	0	0	8	0	0	7	105					PROJECT NAME: <b>Ludlow-Waitsfield VT110</b>					
							SF	SF	EA	EA	EA	EA	EA	EA	EA	EA	EA	FT					PROJECT NUMBER: <b>STPG SIGN(27)</b>					
VERMONT AGENCY OF TRANSPORTATION							TOWN TOTALS		668.4	0.0	31.0	4.0	4.0	135	0.0	0.0	111	1665.0					FILE NAME: <b>Plymouth.xls</b>					
																							PLOT DATE: <b>9/8/2009</b>					
																							DRAWN BY: <b>I. Shea</b>					
																							DESIGNED BY: <b>M. Miller</b>					
																							CHECKED BY: <b>N. Avery</b>					
																							PLYMOUTH SHEET 10					
																							SHEET <b>37</b> OF <b>204</b>					