



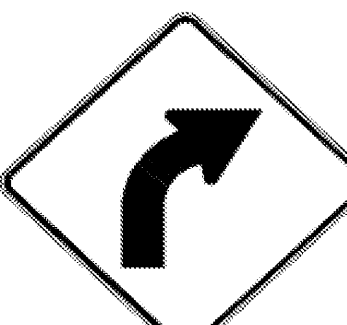
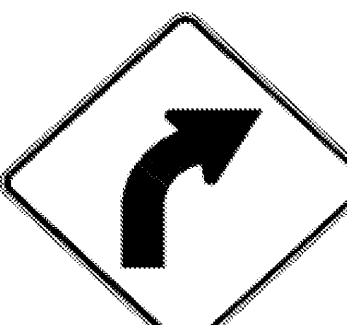




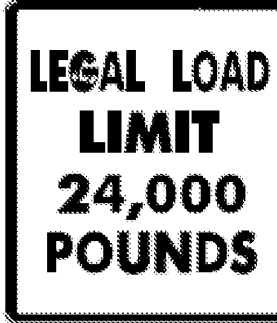
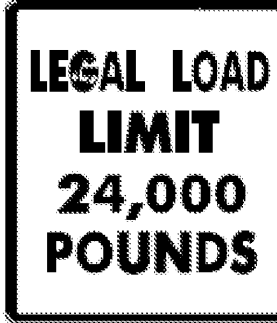


DIRECTION	MILEPOINT	LOCATION CODE (SHEET 2)	SIGN CODE	WIDTH (IN)	HEIGHT (IN)	SHEETING REMARKS	SIGN LEGEND	NEW SIGNS		EXISTING SIGNS				EXIST POST		NUMBER OF NEW POSTS	SQUARE STEEL (IN)			TUBULAR STEEL Ø (IN)				SIGN FRAME REQUIRED	REMARKS	SIGN DETAIL			
								"A"	"B"	RETAIN	SALVAGE FROM	SALVAGE TO	REMOVE	RETAIN	REMOVE		1.75	2.00	2.50	3.00	3.50	4.00	5.00			DETAIL IN SHS	DETAIL ON SHEET NUMBER	DETAIL ON STD SHEET NUMBER	
																	(LB / FT)			(LB / FT)									
PLYMOUTH VT 100							FY-FLUORESCENT YELLOW FYG-FLUORESCENT YELLOW GREEN															"SHS"-STANDARD HIGHWAY SIGNS							
NB	9.130	A	VW-081	30	30			6.25																		INSTALL 315 FT± NORTH OF NEW CURVE LEFT SIGN		7	
SB	9.464	F	W1-5L	30	30		WINDING CURVES LEFT																						
SB	9.405	F	VW-084	30	30		TRUCKS ENTERING LEFT																						
		F	W1-5L	36	36	FY	 	9.00																X					
SB	9.367	F	VW-084	30	30			6.25																		INSTALL 200 FT± SOUTH OF THE NEW WINDING CURVES LEFT SIGN		7	
SB	8.400	F	W1-5R	30	30		WINDING CURVES RIGHT																						
SB	7.954	F	W1-2R	30	30																								
		F	W1-2R	30	30			6.25																X					
SB	7.736	F	VW-285	30	30																					REMOVE ATTACHED FLAGS			
		F	VW-285	30	30			6.25																					
SB	7.513	F	VR-020	24	30																					RED TEXT AND BORDER ON WHITE BACKGROUND		6	
		F	VR-020	24	30			5.00																					
SB	7.496	G	VR-017	24	30																					SHREWSBURY RD (STATE FOREST HWY)			
		G	VR-017	24	30			5.00																					E-141
SB	7.488	H	R1-1	30	30																					SHREWSBURY RD (STATE FOREST HWY)			
SIGN SUMMARY SHEET							SHEET TOTALS	44.00	0.00	0	0	0	8	0	0	8	120							PROJECT NAME: Ludlow-Waitsfield VT110					
								SF	SF	EA	EA	EA	EA	EA	EA	EA	FT						PROJECT NUMBER: STPG SIGN(27)						
VERMONT AGENCY OF TRANSPORTATION							TOWN TOTALS	668.4	0.0	31.0	4.0	4.0	135	0.0	0.0	111	1665.0						FILE NAME: Plymouth.xls						
																						PLOT DATE: 9/8/2009							
																						DESIGNED BY: M. Miller							
																						DRAWN BY: I. Shea							
																						CHECKED BY: N. Avery							
																						SHEET 38 OF 204							