
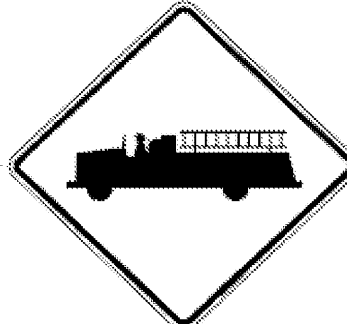




DIRECTION	MILEPOINT	LOCATION CODE (SHEET 2)	SIGN CODE	WIDTH (IN)	HEIGHT (IN)	SHEETING REMARKS	SIGN LEGEND	NEW SIGNS		EXISTING SIGNS				EXIST POST		NUMBER OF NEW POSTS	SQUARE STEEL (IN)			TUBULAR STEEL Ø (IN)				SIGN FRAME REQUIRED	REMARKS	SIGN DETAIL		
								"A"	"B"	RETAIN	SALVAGE FROM	SALVAGE TO	REMOVE	RETAIN	REMOVE		1.75	2.00	2.50	3.00	3.50	4.00	5.00			DETAIL IN SHS	DETAIL ON SHEET NUMBER	DETAIL ON STD SHEET NUMBER
																	(LB / FT)			(LB / FT)								
PLYMOUTH VT 100							FY-FLUORESCENT YELLOW FYG-FLUORESCENT YELLOW GREEN															"SHS"-STANDARD HIGHWAY SIGNS						
SB	5.993	F	R2-1	24	30																		BEHIND RAIL					
		F	R2-1	30	36			7.50																		6		
SB	5.960	F	W11-6H	30	30		HINGED SNOWMOBILE SIGN																					
		F	W16-2	24	18		1500 FT (PLAQUE)																					
SB	5.927	F	S1-1YG	30	30		PENTAGONAL SCHOOL SYMBOL			1																		
		F	W16-9YG	24	12		AHEAD PLAQUE			1																		
SB	5.870	F	W11-8	30	30																							
		F	W11-8	30	30			6.25																	X			
SB	5.841	F	R2-1	24	30		SPEED LIMIT 35				1	1											REINSTALL THE SALVAGED SIGN ONTO A NEW POST w/ BETTER OFFSET REINSTALL THE SALVAGED SIGN ONTO A NEW POST w/ BETTER OFFSET					
SB	5.806	G	VR-017	24	30																		ROUND TOP RD (TH-20)					
		G	VR-017	24	30			5.00																REINSTALL STREET NAME SIGN ONTO THE NEW POST			E-141	
SB	5.801	H	R1-1	30	30																		ROUND TOP RD (TH-20)					
		H	R1-1	30	30			6.25																	X			
SB	5.800	G	VR-017	24	30																		SCHOOL DRIVE (TH-47) (NORTH SIDE OF LOOP)					
SIGN SUMMARY SHEET							SHEET TOTALS		25.00	0.00	2	1	1	7	0	0	5	75					PROJECT NAME: Ludlow-Waitsfield VT110					
							SF	SF	EA	EA	EA	EA	EA	EA	EA	EA	EA	FT					PROJECT NUMBER: STPG SIGN(27)					
VERMONT AGENCY OF TRANSPORTATION							TOWN TOTALS		668.4	0.0	31.0	4.0	4.0	135	0.0	0.0	111	1665.0					FILE NAME: Plymouth.xls	PLOT DATE: 9/8/2009				
																							PROJECT MANAGER: N. Avery	DRAWN BY: I. Shea				
																							DESIGNED BY: M. Miller	CHECKED BY: N. Avery				
																							PLYMOUTH SHEET 13	SHEET 40	OF 204			