
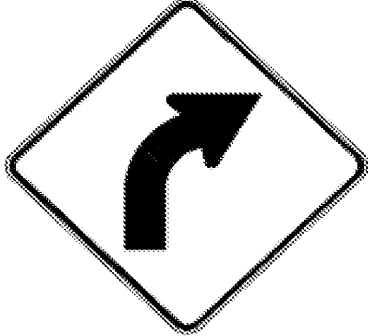


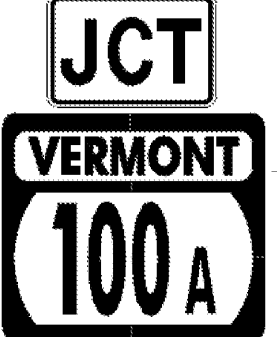


DIRECTION	MILEPOINT	LOCATION CODE (SHEET 2)	SIGN CODE	WIDTH (IN)	HEIGHT (IN)	SHEETING REMARKS	SIGN LEGEND	NEW SIGNS		EXISTING SIGNS				EXIST POST		NUMBER OF NEW POSTS	SQUARE STEEL (IN)			TUBULAR STEEL Ø (IN)				SIGN FRAME REQUIRED	REMARKS	SIGN DETAIL		
								"A"	"B"	RETAIN	SALVAGE FROM	SALVAGE TO	REMOVE	RETAIN	REMOVE		1.75	2.00	2.50	3.00	3.50	4.00	5.00			DETAIL IN SHS	DETAIL ON SHEET NUMBER	DETAIL ON STD SHEET NUMBER
																	(LB / FT)			(LB / FT)								
PLYMOUTH VT 100							FY-FLUORESCENT YELLOW FYG-FLUORESCENT YELLOW GREEN															"SHS"-STANDARD HIGHWAY SIGNS						
SB	5.506	F	W1-2R	30	30			6.25							1	X							INSTALL 160 FT± SOUTH OF PREVIOUS LOCATION	X				
SB	5.475	F	M2-1	21	15		JCT																					
		F	M1-5	30	24		VERMONT 100A																					
SB	5.465	F	M2-1	21	15			2.19							1	X							INSTALL 50 FT± SOUTH OF PREVIOUS LOCATION; GREEN ON WHITE SHEETING	X				
		F	M1-5	30	24			5.00																		E-136B		
SB	5.424	F	D1-1A	72	10		UP LUDLOW 11																					
		F	D1-1A	72	10		<--- (45 DEG) PLYMOUTH 1																					
		F	D1-1A	72	10		<--- (45 DEG) BRIDGEWATER CORS 7																					
SB	5.414	F	D1-1A	72	12		  	6.00							2	X							INSTALL 50 FT± SOUTH OF PREVIOUS LOCATION		5			
		F	D1-1A	72	12			6.00																			5	
		F	D1-1A	72	12			6.00																			5	
SB	5.352	F	M3-1	24	12																							
		F	M1-5	30	24																							
		F	M6-1	21	15																							
		F	M3-3	24	12																							
SIGN SUMMARY SHEET							SHEET TOTALS	31.44	0.00	0	0	0	9	0	0	4	60							PROJECT NAME: Ludlow-Waitsfield VT110				
								SF	SF	EA	EA	EA	EA	EA	EA	EA	FT						PROJECT NUMBER: STPG SIGN(27)					
VERMONT AGENCY OF TRANSPORTATION							TOWN TOTALS	668.4	0.0	31.0	4.0	4.0	135	0.0	0.0	111	1665.0							FILE NAME: Plymouth.xls	PLOT DATE: 9/8/2009			
																							PROJECT MANAGER: N. Avery	DRAWN BY: I. Shea				
																							DESIGNED BY: M. Miller	CHECKED BY: N. Avery				
																							PLYMOUTH SHEET 15	SHEET 42 OF 204				