


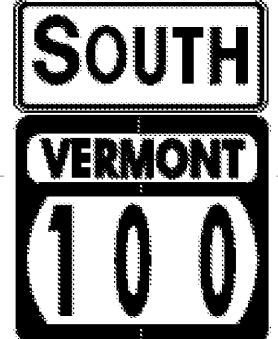


DIRECTION	MILEPOINT	LOCATION CODE (SHEET 2)	SIGN CODE	WIDTH (IN)	HEIGHT (IN)	SHEETING REMARKS	SIGN LEGEND	NEW SIGNS		EXISTING SIGNS				EXIST POST		NUMBER OF NEW POSTS	SQUARE STEEL (IN)			TUBULAR STEEL Ø (IN)				SIGN FRAME REQUIRED	REMARKS	SIGN DETAIL			
								"A"	"B"	RETAIN	SALVAGE FROM	SALVAGE TO	REMOVE	RETAIN	REMOVE		1.75	2.00	2.50	3.00	3.50	4.00	5.00			DETAIL IN SHS	DETAIL ON SHEET NUMBER	DETAIL ON STD SHEET NUMBER	
																	(LB / FT)			(LB / FT)									
<b>PLYMOUTH VT 100</b>							FY-FLUORESCENT YELLOW FYG-FLUORESCENT YELLOW GREEN																"SHS"-STANDARD HIGHWAY SIGNS						
			F M3-3	24	12			2.00																GREEN ON WHITE SHEETING; INSTALL ROUTE MARKERS ON LEFT-SIDE POST	X				
			F M1-5	30	24			5.00																		E-136B			
SB	5.233		F D2-1	72	10	LUDLOW 11						1																	
			F R2-1	24	30			5.00						1		X									X				
SB	5.187		F R2-1	24	30	SPEED LIMIT 35						1				X													
SB	5.153		F W11-1	30	30							1				X													
			F W16-1	18	24							1																	
			F W11-1	30	30			6.25						1		X									X				
			F W16-1	18	24			3.00																	X				
SB	5.010		F R2-1	24	30							1				X								BEHIND RAIL					
			F R2-1	24	30			5.00						1		X									X				
SB	4.982		G VR-017	24	30	LEGAL LOAD LIMIT 16,000 POUNDS				1						X								PAILLE RD (TH-55); CLASS III ROAD SERVES ONE HOUSE; RETAIN SIGN					
SB	4.976		H R1-1	30	30	STOP						1				X								PAILLE RD (TH-55); STOP SIGN TO BE REMOVED					
SB	4.928		F VW-000	30	30	MOOSE CROSSING				1						X													
			F W7-3A	24	18	NEXT 2 MILES (PLAQUE)				1																			
<b>SIGN SUMMARY SHEET</b>							SHEET TOTALS	26.25	0.00	3	0	0	6	0	0	3	45								PROJECT NAME: <b>Ludlow-Waitsfield VT110</b>				
								SF	SF	EA	EA	EA	EA	EA	EA	EA	FT								PROJECT NUMBER: <b>STPG SIGN(27)</b>				
VERMONT AGENCY OF TRANSPORTATION							TOWN TOTALS	668.4	0.0	31.0	4.0	4.0	135	0.0	0.0	111	1665.0								FILE NAME: <b>Plymouth.xls</b>	PLOT DATE: <b>9/8/2009</b>			
																									PROJECT MANAGER: <b>N. Avery</b>	DRAWN BY: <b>I. Shea</b>			
																									DESIGNED BY: <b>M. Miller</b>	CHECKED BY: <b>N. Avery</b>			
																									PLYMOUTH SHEET 17	SHEET <b>44</b> OF <b>204</b>			