
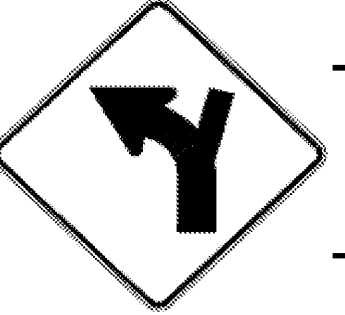
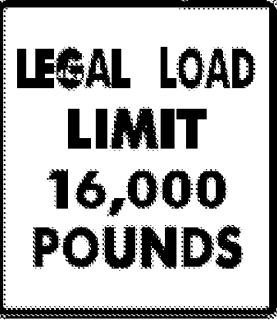

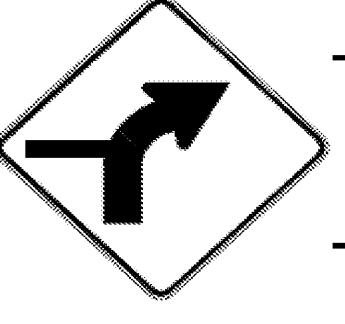
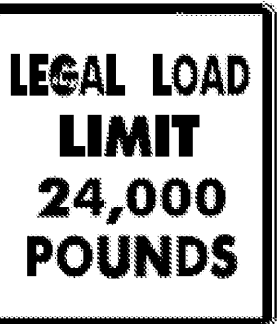


DIRECTION	MILEPOINT	LOCATION CODE (SHEET 2)	SIGN CODE	WIDTH (IN)	HEIGHT (IN)	SHEETING REMARKS	SIGN LEGEND	NEW SIGNS		EXISTING SIGNS				EXIST POST		NUMBER OF NEW POSTS	SQUARE STEEL (IN)			TUBULAR STEEL Ø (IN)				SIGN FRAME REQUIRED	REMARKS	SIGN DETAIL		
								"A"	"B"	RETAIN	SALVAGE FROM	SALVAGE TO	REMOVE	RETAIN	REMOVE		1.75	2.00	2.50	3.00	3.50	4.00	5.00			DETAIL IN SHS	DETAIL ON SHEET NUMBER	DETAIL ON STD SHEET NUMBER
																	(LB / FT)			(LB / FT)								
PLYMOUTH VT 100							FY-FLUORESCENT YELLOW FYG-FLUORESCENT YELLOW GREEN															"SHS"-STANDARD HIGHWAY SIGNS						
SB	4.388	F	VW-054	30	30		HIDDEN DRIVE RIGHT																					
																												
SB	4.357	F	VW-054R	30	30			6.25																INSTALL 165 FT± SOUTH OF PREVIOUS LOCATION		E-154		
SB	3.517	F	VD-123	36	36		511 TRAVEL INFO w/ PHONE SYMBOL			1																		
																												
SB	3.324	F	W1-2Mi L	30	30			6.25																INSTALL 500 FT± NORTH OF TH-23; MAINTAIN 10 FT MIN TO UTILITY POLE #232/VTEL 44		6		
SB	3.228	G	VR-017	24	30		LEGAL LOAD LIMIT 24,000 POUNDS																	TH-23				
							SPEED LIMIT 35			1	1													SPEED LIMIT SIGN UNDER THE NEW LEGAL LOAD LIMIT SIGN				
								5.00																				
																								SALVAGE THE TOWN-OWNED SPEED LIMIT SIGN TO UNDER THE NEW LEGAL LOAD LIMIT SIGN.		E-141		
SB	3.224	H	R1-1	24	24																			TH-23				
								6.25																	X			
SB	2.880	F	W1-10R	30	30		MODIFIED RIGHT CURVE																					
																												
SB	2.874	F	W1-2McR	30	30			6.25																INSTALL 300 FT± NORTH OF TH-60		6		
SB	2.818	G	VR-017	24	30																			TH-60				
							SPEED LIMIT 35			1	1													REINSTALL THE SPEED LIMIT SIGN UNDER THE NEW LEGAL LOAD LIMIT SIGN				
								5.00																				
SIGN SUMMARY SHEET							SHEET TOTALS	35.00	0.00	1	2	2	5	0	0	6	90					PROJECT NAME: Ludlow-Waitsfield VT110						
								SF	SF	EA	EA	EA	EA	EA	EA	EA	FT					PROJECT NUMBER: STPG SIGN(27)						
VERMONT AGENCY OF TRANSPORTATION							TOWN TOTALS	668.4	0.0	31.0	4.0	4.0	135	0.0	0.0	111	1665.0					FILE NAME: Plymouth.xls	PLOT DATE: 9/8/2009					
																						PROJECT MANAGER: N. Avery	DRAWN BY: I. Shea					
																						DESIGNED BY: M. Miller	CHECKED BY: N. Avery					
																						PLYMOUTH SHEET 18	SHEET 45 OF 204					