
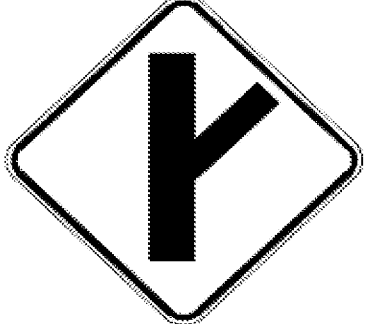
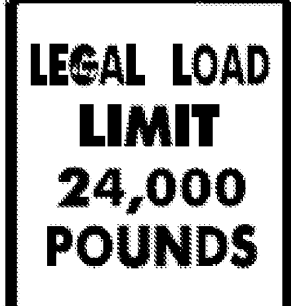


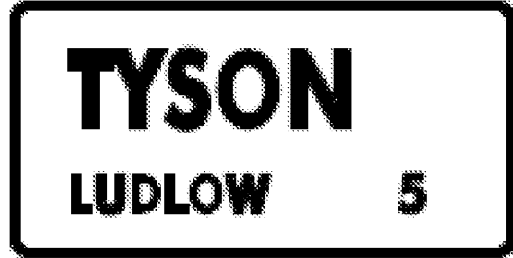


DIRECTION	MILEPOINT	LOCATION CODE (SHEET 2)	SIGN CODE	WIDTH (IN)	HEIGHT (IN)	SHEETING REMARKS	SIGN LEGEND	NEW SIGNS		EXISTING SIGNS				EXIST POST		NUMBER OF NEW POSTS	SQUARE STEEL (IN)			TUBULAR STEEL Ø (IN)				SIGN FRAME REQUIRED	REMARKS	SIGN DETAIL		
								"A"	"B"	RETAIN	SALVAGE FROM	SALVAGE TO	REMOVE	RETAIN	REMOVE		1.75	2.00	2.50	3.00	3.50	4.00	5.00			DETAIL IN SHS	DETAIL ON SHEET NUMBER	DETAIL ON STD SHEET NUMBER
																	(LB / FT)			(LB / FT)								
<b>PLYMOUTH VT 100</b>							FY-FLUORESCENT YELLOW FYG-FLUORESCENT YELLOW GREEN																"SHS"-STANDARD HIGHWAY SIGNS					
SB	2.810	H	R1-1	30	30																							
		H	R1-1	30	30			6.25																				
SB	2.772	F	VD-062BRN 72	16			BUSINESS SIGN			1																		
SB	2.210	F	W2-2R	30	30		SIDE ROAD RIGHT																					
SB	2.158	F	W2-3MaR	30	30			6.25																		6		
SB	2.121	G	VR-017	24	30																							
		G	VR-017	24	30			5.00																		E-141		
SB	2.115	H	R1-1	30	30																							
		H	R1-1	30	30			6.25																		X		
SB	2.014	F	VW-219	30	30		SUMMER CAMP AREA																					
SB	0.420	F	R2-5A	24	30		REDUCED SPEED AHEAD																					
		F	W3-5	36	36			9.00																		X		
SB	0.350	F	W1-2R	30	30		CURVE RIGHT																					
		F	VD-018	30	18			3.75																		E-128B		
<b>SIGN SUMMARY SHEET</b>							SHEET TOTALS	36.50	0.00	1	0	0	7	0	0	7	105								PROJECT NAME: <b>Ludlow-Waitsfield VT110</b>			
								SF	SF	EA	EA	EA	EA	EA	EA	EA	FT							PROJECT NUMBER: <b>STPG SIGN(27)</b>				
VERMONT AGENCY OF TRANSPORTATION							TOWN TOTALS	668.4	0.0	31.0	4.0	4.0	135	0.0	0.0	111	1665.0							FILE NAME: <b>Plymouth.xls</b>				
																								PLOT DATE: <b>9/8/2009</b>				
																								DRAWN BY: <b>I. Shea</b>				
																								CHECKED BY: <b>N. Avery</b>				
																								DESIGNED BY: <b>M. Miller</b>				
																								PLYMOUTH SHEET 19				
																								SHEET <b>46</b> OF <b>204</b>				