
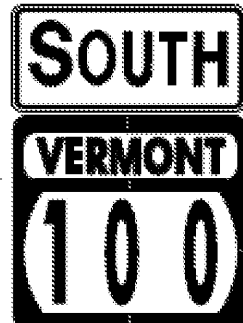
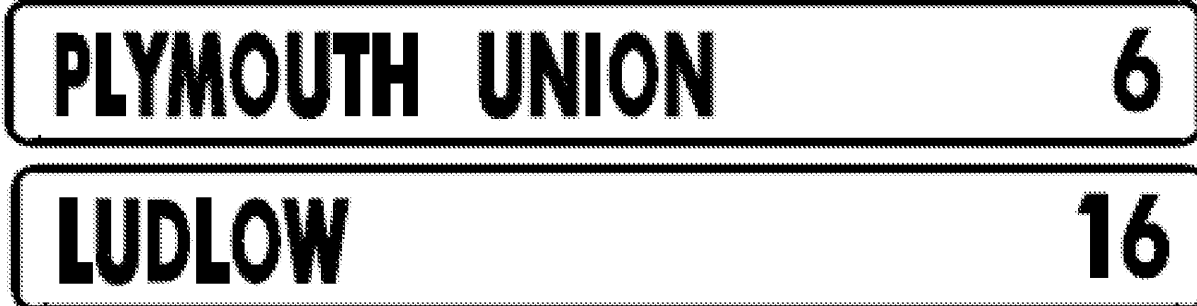


DIRECTION	MILEPOINT	LOCATION CODE (SHEET 2)	SIGN CODE	WIDTH (IN)	HEIGHT (IN)	SHEETING REMARKS	SIGN LEGEND	NEW SIGNS		EXISTING SIGNS				EXIST POST		NUMBER OF NEW POSTS	SQUARE STEEL (IN)			TUBULAR STEEL Ø (IN)				SIGN FRAME REQUIRED	REMARKS	SIGN DETAIL		
								"A"	"B"	RETAIN	SALVAGE FROM	SALVAGE TO	REMOVE	RETAIN	REMOVE		(LB / FT)			(LB / FT)						DETAIL IN SHS	DETAIL ON SHEET NUMBER	DETAIL ON STD SHEET NUMBER
																	1.75	2.00	2.50	3.00	3.50	4.00	5.00					
BRIDGEWATER VT 100							FY-FLUORESCENT YELLOW FYG-FLUORESCENT YELLOW GREEN															"SHS"-STANDARD HIGHWAY SIGNS						
		J	OM1-1	18	18		YELLOW CLUSTER			1													LOCATED IN THE SMALL RAISED MEDIAN AT THE JCT w/ US RT 4					
		K	OM1-1	18	18		YELLOW CLUSTER			1																		
NB	0.960	A	R1-1	30	30								1			X							BEHIND RAIL. RIGHT-SIDE STOP SIGN FOR VT-100					
		A	R1-1	36	36			9.00								2		X						X				
NB	0.960	J	R1-1	30	30		STOP			1					X								LEFT-SIDE STOP SIGN FOR VT-100					
		J	OM1-1	18	18		YELLOW CLUSTER			1																		
		K	R4-7	24	30		KEEP RIGHT SYMBOL ("BULLNOSE") ON BACK			1																		
		K	OM1-1	18	18		YELLOW CLUSTER ~ INSTALLED ON BACK			1																		
SB	0.921	F	M3-3	24	12								1			X												
		F	M1-5A	24	24								1															
		F	M3-3	24	12			2.00								1		X						GREEN ON WHITE SHEETING	X			
		F	M1-5A	30	24			5.00																		E-136B		
SB	0.902	F	D2-1	72	10										1		X											
		F	D2-1	72	10										1													
		F	D2-1	72	12			6.00								2		X								5		
SIGN SUMMARY SHEET							SHEET TOTALS	22.00	0.00	6	0	0	5	0	0	5		75						PROJECT NAME: Ludlow-Waitsfield VT100				
								SF	SF	EA	EA	EA	EA	EA	EA	EA		FT					PROJECT NUMBER: STPG SIGN(27)					
VERMONT AGENCY OF TRANSPORTATION							TOWN TOTALS	111.1	0.0	12.0	1.0	1.0	25	0.0	0.0	15		225.0					FILE NAME: Bridgewater.xls					
																						PLOT DATE: 9/15/2009						
																						PROJECT MANAGER: N. Avery						
																						DRAWN BY: I. Shea						
																						CHECKED BY: N. Avery						
																						DESIGNED BY: M. Miller						
																						BRIDGEWATER SHEET 4						
																						SHEET 52 OF 204						