
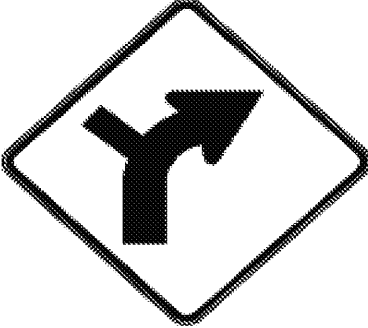







DIRECTION	MILEPOINT	LOCATION CODE (SHEET 2)	SIGN CODE	WIDTH (IN)	HEIGHT (IN)	SHEETING REMARKS	SIGN LEGEND	NEW SIGNS		EXISTING SIGNS				EXIST POST		NUMBER OF NEW POSTS	SQUARE STEEL (IN)			TUBULAR STEEL Ø (IN)				SIGN FRAME REQUIRED	REMARKS	SIGN DETAIL		
								"A"	"B"	RETAIN	SALVAGE FROM	SALVAGE TO	REMOVE	RETAIN	REMOVE		1.75	2.00	2.50	3.00	3.50	4.00	5.00			DETAIL IN SHS	DETAIL ON SHEET NUMBER	DETAIL ON STD SHEET NUMBER
																	(LB / FT)			(LB / FT)								
<b>KILLINGTON VT 100</b>							FY-FLUORESCENT YELLOW FYG-FLUORESCENT YELLOW GREEN																"SHS"-STANDARD HIGHWAY SIGNS					
NB	1.900	A	W2-2ML	30	30		MODIFIED LEFT SIDE ROAD																					
		A	S3-1	30	30																							
		A	S3-1	30	30			6.25																	X			
NB	1.965	A	VW-054R	30	30																							
		A	W1-10R	30	30			6.25																		X		
		A	VW-054R	30	30			6.25																			E-154	
NB	2.265	A	W1-6	48	24		LEFT ARROW			1																		
NB	2.290	C	VR-017	24	30																							
		C	VR-017	24	30			5.00																			E-141	
NB	2.300	D	R1-1	30	30																							
		D	R1-1	30	30			6.25																	X			
NB	2.310	C	VR-017	24	30			5.00																			E-141	
NB	2.320	B	W1-6	48	24		RIGHT ARROW			1																		
NB	2.330	D	R1-1	30	30																							
		D	R1-1	30	30			6.25																	X			
<b>SIGN SUMMARY SHEET</b>							SHEET TOTALS	41.25	0.00	2	0	0	6	0	0	7	105											
VERMONT AGENCY OF TRANSPORTATION							TOWN TOTALS	567.0	0.0	28.0	0.0	0.0	114	0.0	0.0	88	1320.0											
PROJECT NAME: <b>Ludlow-Waitsfield VT100</b>																					PROJECT NUMBER: <b>STPG SIGN(27)</b>							
FILE NAME: <b>Killington.xls</b>												PLOT DATE: <b>9/8/2009</b>																
PROJECT MANAGER: <b>N. Avery</b>												DRAWN BY: <b>I. Shea</b>																
DESIGNED BY: <b>J. Kelly</b>												CHECKED BY: <b>N. Avery</b>																
KILLINGTON SHEET 5																					SHEET <b>58</b> OF <b>204</b>							