



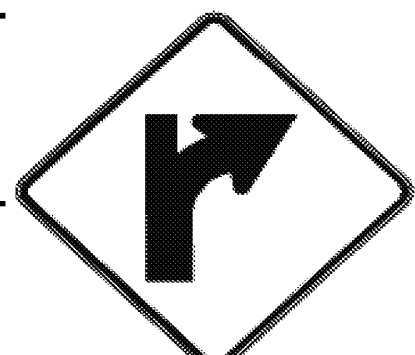



DIRECTION	MILEPOINT	LOCATION CODE (SHEET 2)	SIGN CODE	WIDTH (IN)	HEIGHT (IN)	SHEETING REMARKS	SIGN LEGEND	NEW SIGNS		EXISTING SIGNS				EXIST POST		NUMBER OF NEW POSTS	SQUARE STEEL (IN)			TUBULAR STEEL Ø (IN)				SIGN FRAME REQUIRED	REMARKS	SIGN DETAIL			
								"A"	"B"	RETAIN	SALVAGE FROM	SALVAGE TO	REMOVE	RETAIN	REMOVE		(LB / FT)			(LB / FT)						DETAIL IN SHS	DETAIL ON SHEET NUMBER	DETAIL ON STD SHEET NUMBER	
																	1.75	2.00	2.50	3.00	3.50	4.00	5.00						
<b>KILLINGTON VT 100</b>							FY-FLUORESCENT YELLOW FYG-FLUORESCENT YELLOW GREEN																"SHS"-STANDARD HIGHWAY SIGNS						
NB	2.360	A	M3-1S	24	12					1																			
		A	M1-5	30	24		VERMONT 100			1																			
NB	2.505	A	S3-1	30	30							1																	
		A	S3-1	30	30			6.25						1		X									X				
NB	2.530	A	VD-062AS	72	16		BUSINESS SIGN			1																			
NB	2.590	C	VR-017	24	30							1																	
		C	VR-017	24	30			5.00						1		X											E-141		
NB	2.595	D	R1-1	30	30							1																	
		D	R1-1	30	30			6.25						1		X								X					
NB	2.615	A	W1-2MgR	30	30		MODIFIED RIGHT CURVE					1																	
		A	W13-1	18	18		35 MPH PLAQUE 					1																	
NB	2.657	A	VW-205	36	36			9.00						2		X											E-154		
NB	2.665	A	VW-205	36	36		WATCH FOR TURNING VEHICLES 					1																	
NB	2.695	A	VR-615	30	36		LEFT TURN YIELD TO THRU TRAFFIC 					1																	
		A	W1-2MgR	30	30	FY		6.25						1		X										6			
<b>SIGN SUMMARY SHEET</b>							SHEET TOTALS	32.75	0.00	3	0	0	7	0	0	6	90												
VERMONT AGENCY OF TRANSPORTATION								SF	SF	EA	EA	EA	EA	EA	EA	EA	FT												
							TOWN TOTALS	567.0	0.0	28.0	0.0	0.0	114	0.0	0.0	88	1320.0												
PROJECT NAME: <b>Ludlow-Waitsfield VT100</b>																					PROJECT NUMBER: <b>STPG SIGN(27)</b>								
FILE NAME: <b>Killington.xls</b>												PLOT DATE: <b>9/8/2009</b>																	
PROJECT MANAGER: <b>N. Avery</b>												DRAWN BY: <b>I. Shea</b>																	
DESIGNED BY: <b>J. Kelly</b>												CHECKED BY: <b>N. Avery</b>																	
KILLINGTON SHEET 6												SHEET <b>59</b> OF <b>204</b>																	