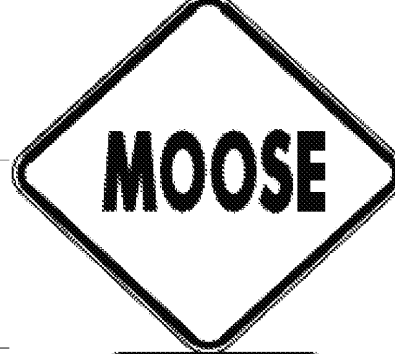

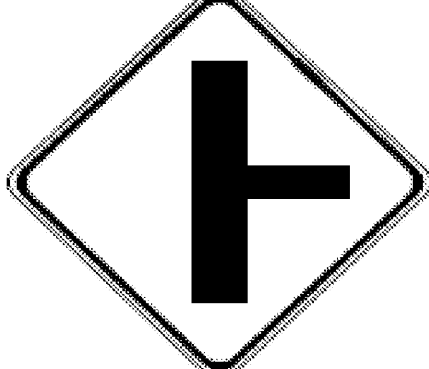

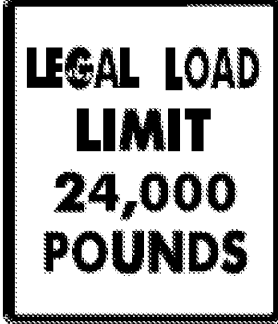



DIRECTION	MILEPOINT	LOCATION CODE (SHEET 2)	SIGN CODE	WIDTH (IN)	HEIGHT (IN)	SHEETING REMARKS	SIGN LEGEND	NEW SIGNS		EXISTING SIGNS				EXIST POST		NUMBER OF NEW POSTS	SQUARE STEEL (IN)			TUBULAR STEEL Ø (IN)				SIGN FRAME REQUIRED	REMARKS	SIGN DETAIL				
								"A"	"B"	RETAIN	SALVAGE FROM	SALVAGE TO	REMOVE	RETAIN	REMOVE		1.75	2.00	2.50	3.00	3.50	4.00	5.00			DETAIL IN SHS	DETAIL ON SHEET NUMBER	DETAIL ON STD SHEET NUMBER		
																	(LB / FT)			(LB / FT)										
KILLINGTON VT 100							FY-FLUORESCENT YELLOW FYG-FLUORESCENT YELLOW GREEN																"SHS"-STANDARD HIGHWAY SIGNS							
			F W7-3A	24	18		 																							
			F VW-000	30	30			6.25											X							E-153				
			F W7-3A	24	18			3.00																X						
SB	2.265		F M3-3S	24	12		SOUTH			1				X																
			F M1-5	30	24		VERMONT 100			1																				
SB	2.093		F W2-2MR	30	30		 																							
			F S3-1	30	30																									
			F W2-2MaR	30	30			6.25											X						6					
			F S3-1	30	30		6.25																X							
SB	2.005		G VR-017	24	30																									
			G VR-017	24	30			5.00											X						E-141					
SB	1.995		H R1-1	30	30																									
			H R1-1	30	30			6.25											X					X						
SB	1.390		G VM-607	24	30		43RD INF DIV			1				X																
SB	1.260		F W1-5L	30	30																									
SIGN SUMMARY SHEET							SHEET TOTALS		33.00	0.00	3	0	0	6	0	0	5	75												
									SF	SF	EA	EA	EA	EA	EA	EA	EA	EA	EA	EA	EA	EA	EA	EA	EA	EA	EA	EA	EA	EA
							TOWN TOTALS		567.0	0.0	28.0	0.0	0.0	114	0.0	0.0	88	1320.0												
VERMONT AGENCY OF TRANSPORTATION																						PROJECT NAME: Ludlow-Waitsfield VT100								
																						PROJECT NUMBER: STPG SIGN(27)								
																						FILE NAME: Killington.xls								
																						PLOT DATE: 9/8/2009								
																						PROJECT MANAGER: N. Avery								
																						DRAWN BY: I. Shea								
																						DESIGNED BY: J. Kelly								
																						CHECKED BY: N. Avery								
																						KILLINGTON SHEET 10								
																						SHEET 63 OF 204								