

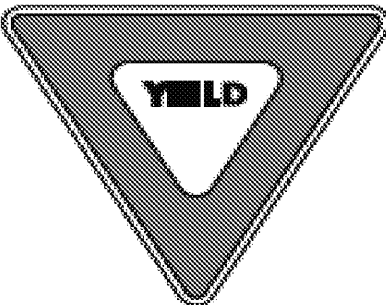
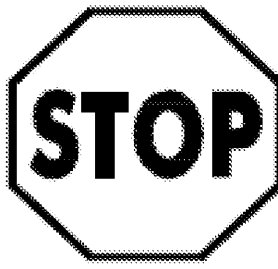
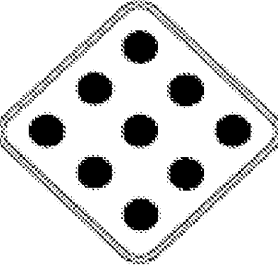
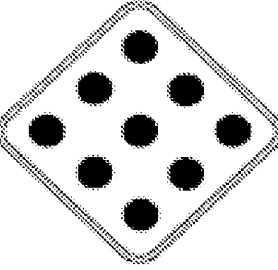


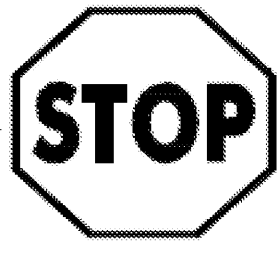

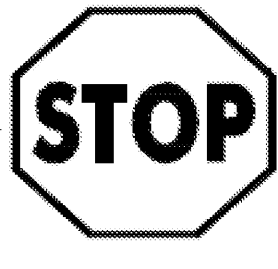

DIRECTION	MILEPOINT	LOCATION CODE (SHEET 2)	SIGN CODE	WIDTH (IN)	HEIGHT (IN)	SHEETING REMARKS	SIGN LEGEND	NEW SIGNS		EXISTING SIGNS				EXIST POST		NUMBER OF NEW POSTS	SQUARE STEEL (IN)			TUBULAR STEEL Ø (IN)				SIGN FRAME REQUIRED	REMARKS	SIGN DETAIL			
								"A"	"B"	RETAIN	SALVAGE FROM	SALVAGE TO	REMOVE	RETAIN	REMOVE		(LB / FT)			(LB / FT)						DETAIL IN SHS	DETAIL ON SHEET NUMBER	DETAIL ON STD SHEET NUMBER	
																	1.75	2.00	2.50	3.00	3.50	4.00	5.00						
<b>STOCKBRIDGE VT 100</b>							FY-FLUORESCENT YELLOW FYG-FLUORESCENT YELLOW GREEN															"SHS"-STANDARD HIGHWAY SIGNS							
		B	R1-2	36	36			3.89							1	X							INSTALL IN THE SAME POSITION AS THE EXISTING SIGN, IN SMALL RAISED MEDIAN	X					
NB	1.902	C	R1-1	30	30								1		X								FACES SB VT-100 TRAFFIC TURNING LEFT AT THE SLIP-RAMP TO EB VT-107, IN OTHER SMALL MEDIAN						
		C	R1-1	30	30			6.25							1	X								INSTALL IN THE SAME POSITION AS EXISTING	X				
		D	OM1-1	18	18			2.25																INSTALL ON BACK OF STOP SIGN POST AT 4 FT VERTICAL CLEARANCE	X				
NB	1.913	D	R1-1	30	30								1		X								FACES WB VT-107 TRAFFIC TURNING RIGHT AT THE SLIP-RAMP TO NB VT-100						
		D	R1-1	30	30			6.25							1	X								INSTALL IN THE SAME POSITION AS EXISTING	X				
NB	1.923	A	R2-1	24	30		SPEED LIMIT 50						1		X														
NB	1.933	A	M3-1	24	12			2.00							1	X								GREEN ON WHITE SHEETING	X				
		A	M1-5	30	24			5.00																INSTALL ASSEMBLY 50 FT± NORTH OF THE JUST-REMOVED SPEED LIMIT SIGN			E-136B		
NB	1.985	A	D2-1	72	12			6.00							2	X								INSTALL 25 FT± SOUTH OF THE LEFT TURN / 30 MPH WARNING SIGN ASSEMBLY		5			
		A	D2-1	72	12			6.00																		5			
NB	1.990	A	W1-1L	30	30		LEFT TURN						1		X														
		A	W13-1	18	18		30 MPH (PLAQUE)						1																
NB	2.052	A	D2-1	72	10		STOCKBRIDGE 1						1		X														
		A	D2-1	72	10		ROCHESTER 9						1																
<b>SIGN SUMMARY SHEET</b>							SHEET TOTALS	37.64	0.00	0	0	0	7	0	0	6	90							PROJECT NAME: Ludlow-Waitsfield VT100					
								SF	SF	EA	EA	EA	EA	EA	EA	EA	FT								PROJECT NUMBER: STPG SIGN(27)				
							TOWN TOTALS	676.7	0.0	3.0	8.0	8.0	140	0.0	0.0	107	1605.0								FILE NAME: Stockbridge.xls				
VERMONT AGENCY OF TRANSPORTATION																									PROJECT MANAGER: N. Avery				
																									PLOT DATE: 9/9/2009				
																										DRAWN BY: I. Shea			
																										CHECKED BY: N. Avery			
																										DESIGNED BY: M. Miller			
																										STOCKBRIDGE SHEET 6			
																										SHEET 85 OF 204			