
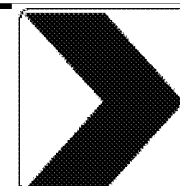
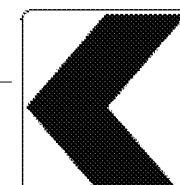
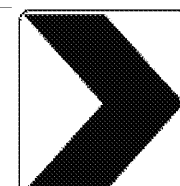
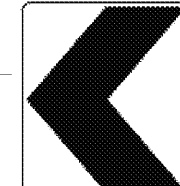
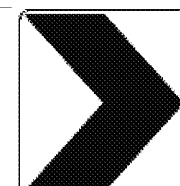


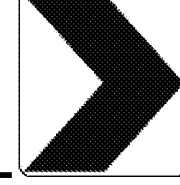


DIRECTION	MILEPOINT	LOCATION CODE (SHEET 2)	SIGN CODE	WIDTH (IN)	HEIGHT (IN)	SHEETING REMARKS	SIGN LEGEND	NEW SIGNS		EXISTING SIGNS				EXIST POST		NUMBER OF NEW POSTS	SQUARE STEEL (IN)			TUBULAR STEEL Ø (IN)				SIGN FRAME REQUIRED	REMARKS	SIGN DETAIL				
								"A"	"B"	RETAIN	SALVAGE FROM	SALVAGE TO	REMOVE	RETAIN	REMOVE		1.75	2.00	2.50	3.00	3.50	4.00	5.00			DETAIL IN SHS	DETAIL ON SHEET NUMBER	DETAIL ON STD SHEET NUMBER		
																	(LB / FT)			(LB / FT)										
STOCKBRIDGE VT 100							FY-FLUORESCENT YELLOW FYG-FLUORESCENT YELLOW GREEN																"SHS"-STANDARD HIGHWAY SIGNS							
			B	W1-8	18	24		3.00							1		X									X				
NB	2.143		A	W1-8	18	24							1			X												BEHIND RAIL, JUST BEYOND UTILITY POLE		
			A	W1-8	18	24		3.00						1		X									X			MAINTAIN 10 FT MIN. TO POLE BEHIND RAIL, 5 FT± NORTH OF THE NB-FACING CHEVRON; THIS CHEVRON FACES SB		
NB	2.144		B	W1-8	18	24							1			X										X				
			B	W1-8	18	24		3.00						1		X														
NB	2.157		A	W1-8	18	24		3.00						1		X										X		INSTALL NEW SIGN 5 FT± SOUTH OF THE SB-FACING CHEVRON BEHIND RAIL.		
NB	2.158		B	W1-8	18	24							1			X												BEHIND RAIL, FACES SB		
			B	W1-8	18	24		3.00						1		X										X		FACES SB		
NB	2.170		B	W1-8	18	24		3.00						1		X										X		INSTALL 65 FT± NORTH OF PREVIOUS CHEVRONS; SINGLE SB-FACING SIGN BEHIND RAIL		
NB	2.230		C	VM-607	24	30	43rd INF DIV MEMORIAL HIGHWAY			1						X												IN SMALL PULLOUT ON RIGHT		
NB	2.400		A	R2-5A	30	30	REDUCED SPEED AHEAD						1			X														
NB	2.430		A	W3-5	36	36		9.00						2		X										X		INSTALL 160 FT± NORTH OF THE REMOVED REDUCED SPEED AHEAD SIGN		
NB	2.540		A	VW-202	30	30	TRUCKS ENTERING						1			X														
			A	R2-1	30	36		7.50						1		X												260 FT± SOUTH OF JCT w/ TIMBER HAWK RD (TH-58) ON THE LEFT; SPEED 40 SIGN AHEAD IS PLACED INCORRECTLY		
NB	2.580		A	R2-1	24	30	SPEED LIMIT 40						1			X														
SIGN SUMMARY SHEET							SHEET TOTALS	34.50	0.00	1	0	0	6	0	0	9	135													
VERMONT AGENCY OF TRANSPORTATION								SF	SF	EA	EA	EA	EA	EA	EA	EA	EA	FT												
							TOWN TOTALS	676.7	0.0	3.0	8.0	8.0	140	0.0	0.0	107	1605.0													
PROJECT NAME: Ludlow-Waitsfield VT100																					PROJECT NUMBER: STPG SIGN(27)									
FILE NAME: Stockbridge.xls														PLOT DATE: 9/9/2009																
PROJECT MANAGER: N. Avery														DRAWN BY: I. Shea																
DESIGNED BY: M. Miller														CHECKED BY: N. Avery																
STOCKBRIDGE SHEET 8																					SHEET 87 OF 204									