

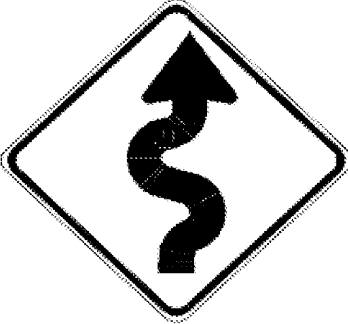



DIRECTION	MILEPOINT	LOCATION CODE (SHEET 2)	SIGN CODE	WIDTH (IN)	HEIGHT (IN)	SHEETING REMARKS	SIGN LEGEND	NEW SIGNS		EXISTING SIGNS				EXIST POST		NUMBER OF NEW POSTS	SQUARE STEEL (IN)			TUBULAR STEEL Ø (IN)				SIGN FRAME REQUIRED	REMARKS	SIGN DETAIL		
								"A"	"B"	RETAIN	SALVAGE FROM	SALVAGE TO	REMOVE	RETAIN	REMOVE		1.75	2.00	2.50	3.00	3.50	4.00	5.00			DETAIL IN SHS	DETAIL ON SHEET NUMBER	DETAIL ON STD SHEET NUMBER
																	(LB / FT)			(LB / FT)								
<b>STOCKBRIDGE VT 100</b>							FY-FLUORESCENT YELLOW FYG-FLUORESCENT YELLOW GREEN															"SHS"-STANDARD HIGHWAY SIGNS						
NB	2.950	D	R1-1	30	30		STOP					1				X								STOCKBRIDGE COMMON (TH-3)				
		D	W4-4B	30	15		ONCOMING TRAFFIC DOES NOT STOP (PLAQUE)		1	1																		
		D	R1-1	30	30			6.25								X								X				
NB	2.960	A	M3-1	24	12							1				X												
		A	M1-5	30	24							1																
		A	M3-1	24	12			2.00								X								GREEN ON WHITE SHEETING	X			
		A	M1-5	30	24			5.00																			E-136B	
NB	2.985	A	W1-3R	30	30		REVERSE TURN RIGHT (SYMBOL)					1				X												
		A	W13-1	18	18		35 MPH (PLAQUE)					1												PLAQUE WON'T BE REPLACED				
		A	W1-5R	30	30			6.25								X								X				
NB	3.100	A	R2-1	24	30							1				X												
		A	R2-1	24	30			5.00								X								X				
NB	3.210	A	W1-1R	30	30		RIGHT TURN					1				X												
		A	W13-1	18	18		30 MPH (PLAQUE)					1																
<b>SIGN SUMMARY SHEET</b>							SHEET TOTALS	24.50	0.00	0	1	1	8	0	0	4	60											
								SF	SF	EA	EA	EA	EA	EA	EA	EA	FT											
VERMONT AGENCY OF TRANSPORTATION							TOWN TOTALS	676.7	0.0	3.0	8.0	8.0	140	0.0	0.0	107	1605.0											
								PROJECT NAME: Ludlow-Waitsfield VT100										PROJECT NUMBER: STPG SIGN(27)										
								FILE NAME: Stockbridge.xls					PLOT DATE: 9/9/2009					DRAWN BY: I. Shea										
								PROJECT MANAGER: N. Avery					DESIGNED BY: M. Miller					CHECKED BY: N. Avery										
								STOCKBRIDGE SHEET 11										SHEET 90 OF 204										