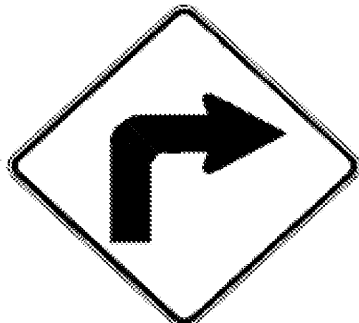

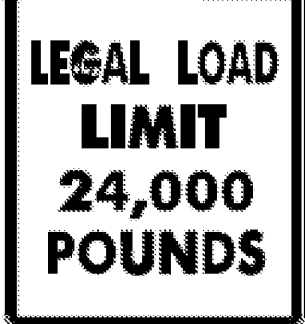







DIRECTION	MILEPOINT	LOCATION CODE (SHEET 2)	SIGN CODE	WIDTH (IN)	HEIGHT (IN)	SHEETING REMARKS	SIGN LEGEND	NEW SIGNS		EXISTING SIGNS				EXIST POST		NUMBER OF NEW POSTS	SQUARE STEEL (IN)			TUBULAR STEEL Ø (IN)				SIGN FRAME REQUIRED	REMARKS	SIGN DETAIL		
								"A"	"B"	RETAIN	SALVAGE FROM	SALVAGE TO	REMOVE	RETAIN	REMOVE		(LB / FT)			(LB / FT)						DETAIL IN SHS	DETAIL ON SHEET NUMBER	DETAIL ON STD SHEET NUMBER
																	1.75	2.00	2.50	3.00	3.50	4.00	5.00					
<b>STOCKBRIDGE VT 100</b>							FY-FLUORESCENT YELLOW FYG-FLUORESCENT YELLOW GREEN																"SHS"-STANDARD HIGHWAY SIGNS					
NB	3.222	A	W1-2R	30	30	FY		6.25							1	X								INSTALL 65 FT± NORTH OF PREVIOUS POSITION	X			
		A	W13-1	18	18	FY			2.25																X			
NB	3.598	C	VR-017	24	30		  							1										STOCKBRIDGE COMMON (TH-3) RE-INSTALL THE TOWN-OWNED SPEED LIMIT SIGN UNDER THE NEW LEGAL LOAD LIMIT SIGN				
		C	R2-1	24	30	SPEED LIMIT 25					1	1																
		C	VR-017	24	30				5.00							1	X								INSTALL AT A POINT JUST BEYOND THE CONVERGANCE OF THE TWO APPROACHES			E-141
NB	3.606	D	R1-1	30	30									1										STOCKBRIDGE COMMON (TH-3)				
		D	R1-1	30	30				6.25							1	X								SOUTHERLY APPROACH	X		
NB	3.620	D	R1-1	30	30									1										STOCKBRIDGE COMMON (TH-3)				
		D	R1-1	30	30				6.25							1	X								NORTHERLY APPROACH	X		
NB	3.635	A	R2-1	24	30			5.00							1	X								INSTALL 80 FT± NORTH OF TH-3; TO 10 FT IN FRONT OF UTILITY POLE	X			
NB	4.642	A	W1-2R	36	36	CURVE RIGHT									1													
		A	W13-1	24	24	35 MPH (PLAQUE)																						
NB	4.672	A	W1-2R	36	36	FY			9.00						2	X								INSTALL 160 FT± NORTH OF PREVIOUS POSITION	X			
		A	W13-1	24	24	FY		4.00																INSTALL PLAQUE ON LEFT POST	X			
<b>SIGN SUMMARY SHEET</b>							SHEET TOTALS	44.00	0.00	0	1	1	5	0	0	7	105							PROJECT NAME: <b>Ludlow-Waitsfield VT100</b>				
								SF	SF	EA	EA	EA	EA	EA	EA	EA	FT							PROJECT NUMBER: <b>STPG SIGN(27)</b>				
VERMONT AGENCY OF TRANSPORTATION							TOWN TOTALS	676.7	0.0	3.0	8.0	8.0	140	0.0	0.0	107	1605.0							FILE NAME: <b>Stockbridge.xls</b>	PLOT DATE: <b>9/29/2009</b>			
																							PROJECT MANAGER: <b>N. Avery</b>	DRAWN BY: <b>I. Shea</b>				
																							DESIGNED BY: <b>M. Miller</b>	CHECKED BY: <b>N. Avery</b>				
																							STOCKBRIDGE SHEET 12	SHEET <b>91</b>	OF	<b>204</b>		