
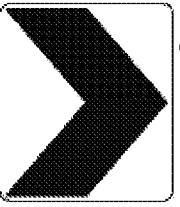
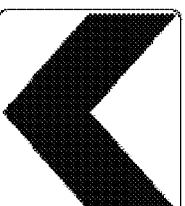
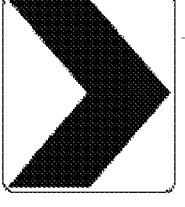
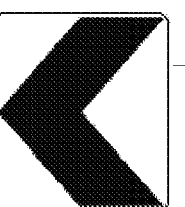


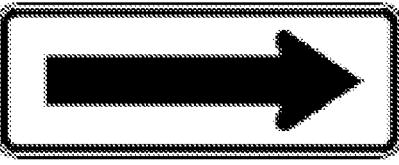


DIRECTION	MILEPOINT	LOCATION CODE (SHEET 2)	SIGN CODE	WIDTH (IN)	HEIGHT (IN)	SHEETING REMARKS	SIGN LEGEND	NEW SIGNS		EXISTING SIGNS				EXIST POST		NUMBER OF NEW POSTS	SQUARE STEEL (IN)			TUBULAR STEEL Ø (IN)				SIGN FRAME REQUIRED	REMARKS	SIGN DETAIL			
								"A"	"B"	RETAIN	SALVAGE FROM	SALVAGE TO	REMOVE	RETAIN	REMOVE		1.75	2.00	2.50	FOUNDATION	3.00	3.50	4.00			5.00	DETAIL IN SHS	DETAIL ON SHEET NUMBER	DETAIL ON STD SHEET NUMBER
																	(LB / FT)				(LB / FT)								
<b>STOCKBRIDGE VT 100</b>							FY-FLUORESCENT YELLOW FYG-FLUORESCENT YELLOW GREEN																"SHS"-STANDARD HIGHWAY SIGNS						
		E	W1-8	18	24	FY		3.00							1		X							INSTALL ON ITS OWN POST 5 FT± SOUTH OF THE LARGE ARROW; FACES NB TRAFFIC	X				
SB	3.360	F	W1-8	18	24							1		X									TWO CHEVRONS INSTALLED BACK-TO-BACK						
		E	W1-8	18	24							1												RESET TO SPEC, NEW POST.					
		F	W1-8	18	24	FY		3.00							1		X							FACES SB TRAFFIC	X				
		E	W1-8	18	24	FY		3.00																FACES NB TRAFFIC; INSTALL BACK-TO-BACK w/ SB FACING CHEVRON.	X				
SB	3.336	F	W1-8	18	24							1		X										RESET TO SPEC, NEW POST.					
		F	W1-8	18	24	FY		3.00							1		X							INSTALL 5 FT± IN ADVANCE OF LARGE ARROW RIGHT THAT FACES NB. THIS CHEVRON FACES SB TRAFFIC.	X				
SB	3.335	E	W1-6	48	24							1		X										FACES NB TRAFFIC					
		E	W1-6	48	24			8.00							2		X								RESET TO SPEC, NEW POSTS.	X			
SB	3.254	F	R2-5A	24	30		REDUCED SPEED AHEAD					1		X															
SB	3.179	F	W3-5	36	36			9.00							2		X							INSTALL 400 FT± SOUTH OF THE JUST-REMOVED REDUCED SPEED AHEAD SIGN	X				
SB	3.090	F	R2-1	24	30							1		X										RESET TO SPEC, NEW POST.					
		F	R2-1	30	36			7.50							1		X							INSTALL ACROSS FROM THE NB-FACING SPEED LIMIT 50 SIGN		6			
SB	3.050	F	S3-1	30	30							1		X										RESET TO SPEC, NEW POST.					
		F	S3-1	30	30			6.25							1		X												
<b>SIGN SUMMARY SHEET</b>							SHEET TOTALS	42.75	0.00	0	0	0	7	0	0	9	135									PROJECT NAME: <b>Ludlow-Waitsfield VT100</b>			
								SF	SF	EA	EA	EA	EA	EA	EA	EA	EA	EA	EA	EA	EA	EA	EA	EA	EA	EA	EA	EA	PROJECT NUMBER: <b>STPG SIGN(27)</b>
VERMONT AGENCY OF TRANSPORTATION							TOWN TOTALS	676.7	0.0	3.0	8.0	8.0	140	0.0	0.0	107	1605.0								FILE NAME: <b>Stockbridge.xls</b>				
																								PLOT DATE: <b>9/9/2009</b>					
																									PROJECT MANAGER: <b>N. Avery</b>				
																									DRAWN BY: <b>I. Shea</b>				
																									DESIGNED BY: <b>M. Miller</b>				
																									CHECKED BY: <b>N. Avery</b>				
																									STOCKBRIDGE SHEET 14				
																									SHEET <b>93</b> OF <b>204</b>				