

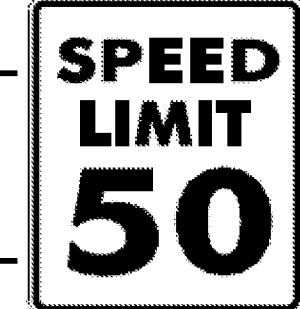



DIRECTION	MILEPOINT	LOCATION CODE (SHEET 2)	SIGN CODE	WIDTH (IN)	HEIGHT (IN)	SHEETING REMARKS	SIGN LEGEND	NEW SIGNS		EXISTING SIGNS				EXIST POST		NUMBER OF NEW POSTS	SQUARE STEEL (IN)			TUBULAR STEEL Ø (IN)				SIGN FRAME REQUIRED	REMARKS	SIGN DETAIL			
								"A"	"B"	RETAIN	SALVAGE FROM	SALVAGE TO	REMOVE	RETAIN	REMOVE		1.75	2.00	2.50	FOUNDATION	3.00	3.50	4.00			5.00	DETAIL IN SHS	DETAIL ON SHEET NUMBER	DETAIL ON STD SHEET NUMBER
																	(LB / FT)				(LB / FT)								
STOCKBRIDGE VT 100							FY-FLUORESCENT YELLOW FYG-FLUORESCENT YELLOW GREEN															"SHS"-STANDARD HIGHWAY SIGNS							
		F	W4-4A	36	15		TRAFFIC FROM RIGHT DOES NOT STOP (PLAQUE)			1	1															RE-INSTALL UNDER THE NEW SIGN, SPAN BOTH POSTS			
		F	R1-1	48	48			16.00								2		X								RELOCATED DUE TO OUT OF SPEC, NEW POSTS.	X		
SB	2.885	F	M3-3	24	12							1		X															
		F	M1-5	30	24							1																	
		F	M3-3	24	12			2.00								1		X								GREEN ON WHITE SHEETING	X		
		F	M1-5	30	24			5.00																					E-136B
							MOVE AHEAD 1600 FT (0.30 MI)±																			BRIDGE PROJECT TO REPLACE SIGNS WITHIN THE "GAP" ZONE			
SB	2.575	F	R2-1	24	30		SPEED LIMIT 50					1		X															
SB	2.540	F	R2-1	24	30			5.00								1		X								0.05 MI± SOUTH OF TIMBER HAWK RD; INSTALL ACROSS FROM THE NB FACING SPEED LIMIT 40 SIGN	X		
SB	2.240	F	W1-1R	30	30		RIGHT TURN SYMBOL					1		X															
		F	W13-1	18	18		30 MPH (PLAQUE)					1																	
SB	2.200	F	VW-133	30	30		HIDDEN DRIVE LEFT					1		X												INSTALL IN THE SAME LOCATION AS THE JUST-REMOVED HIDDEN DRIVE SIGN	X		
		F	W1-1R	30	30	FY		6.25								1		X											
		F	W13-1	18	18	FY		2.25																		RESET TO SPEC, NEW POST.	X		
SIGN SUMMARY SHEET							SHEET TOTALS	36.50	0.00	0	1	1	6	0	0	5		75				PROJECT NAME: Ludlow-Waitsfield VT100				PROJECT NUMBER: STPG SIGN(27)			
								SF	SF	EA	EA	EA	EA	EA	EA	EA		FT				FILE NAME: Stockbridae.xls				PLOT DATE: 9/9/2009			
VERMONT AGENCY OF TRANSPORTATION							TOWN TOTALS	676.7	0.0	3.0	8.0	8.0	140	0.0	0.0	107		1605.0				PROJECT MANAGER: N. Avery				DRAWN BY: I. Shea			
																						DESIGNED BY: M. Miller				CHECKED BY: N. Avery			
																						STOCKBRIDGE SHEET 16				SHEET 95 OF 204			