
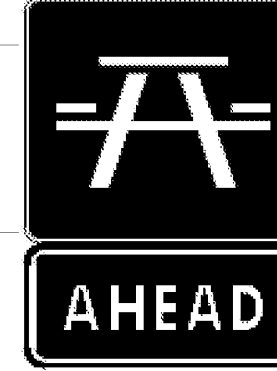
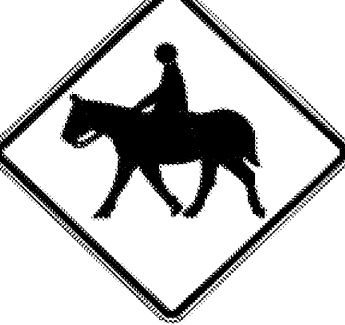
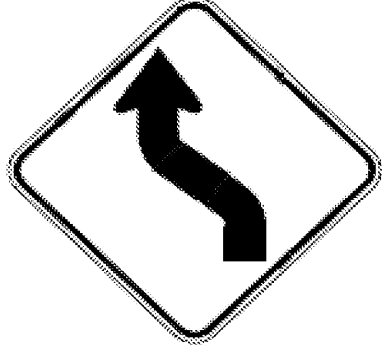




DIRECTION	MILEPOINT	LOCATION CODE (SHEET 2)	SIGN CODE	WIDTH (IN)	HEIGHT (IN)	SHEETING REMARKS	SIGN LEGEND	NEW SIGNS		EXISTING SIGNS				EXIST POST		NUMBER OF NEW POSTS	SQUARE STEEL (IN)			TUBULAR STEEL Ø (IN)				SIGN FRAME REQUIRED	REMARKS	SIGN DETAIL		
								"A"	"B"	RETAIN	SALVAGE FROM	SALVAGE TO	REMOVE	RETAIN	REMOVE		1.75	2.00	2.50	3.00	3.50	4.00	5.00			DETAIL IN SHS	DETAIL ON SHEET NUMBER	DETAIL ON STD SHEET NUMBER
																	(LB / FT)			(LB / FT)								
ROCHESTER VT 100							FY-FLUORESCENT YELLOW FYG-FLUORESCENT YELLOW GREEN															"SHS"-STANDARD HIGHWAY SIGNS						
		A	R2-1	24	30			5.00								1		X						X				
NB	5.812	A	D5-5A	24	24								1				X											
		A	VD-058	24	8								1															
		A	D5-5A	24	24			4.00							1		X							X				
		A	VD-058	24	8			1.33																	E-132			
NB	5.863	A	W1-4L	30	30		LEFT REVERSE CURVE						1				X											
NB	5.902	A	W11-7	30	30								1				X											
		A	W11-7	30	30			6.25						1			X						X					
		F	W11-7P	24	18		EQUESTRIAN XING						1															
NB	5.951	A	W1-4L	30	30			6.25							1		X							X	INSTALL 260 FEET NORTH OF EQUESTRIAN SIGN ASSEMBLY			
NB	5.984	A	R2-1	24	30								1				X											
		A	R2-1	24	30			5.00							1		X							X				
NB	6.376	C	VR-017	24	30								1				X								TH-16, SKY HOLLOW RD			
		C	VR-017	24	30			5.00							1		X								E-141			
NB	6.383	D	R1-1	30	30								1				X								TH-16, SKY HOLLOW RD			
SIGN SUMMARY SHEET							SHEET TOTALS	32.83	0.00	0	0	0	8	0	0	6		90										
VERMONT AGENCY OF TRANSPORTATION								SF	SF	EA	EA	EA	EA	EA	EA	EA		FT										
							TOWN TOTALS	593.8	0.0	60.0	9.0	9.0	115	0.0	0.0	102		1530.0										
PROJECT NAME: Ludlow-Waitsfield VT100																					PROJECT NUMBER: STPG SIGN(27)							
FILE NAME: Rochester.xls														PLOT DATE: 9/10/2009														
PROJECT MANAGER: N. Avery														DRAWN BY: I. Shea														
DESIGNED BY: J. Kelly														CHECKED BY: N. Avery														
ROCHESTER SHEET 9																					SHEET 109 OF 204							