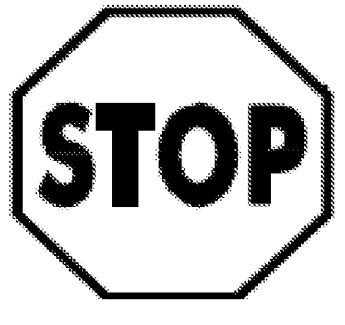
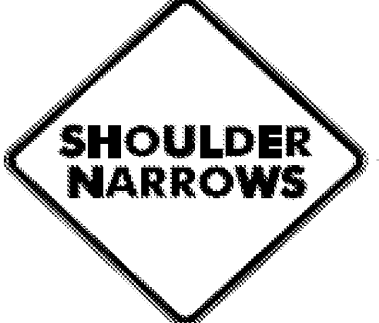
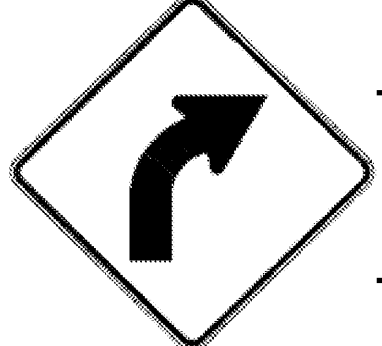


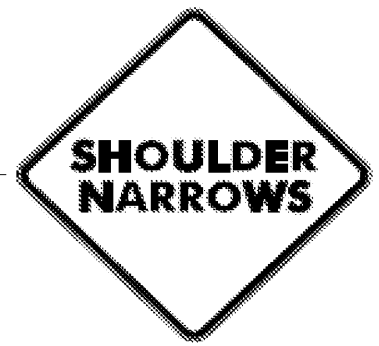


DIRECTION	MILEPOINT	LOCATION CODE (SHEET 2)	SIGN CODE	WIDTH (IN)	HEIGHT (IN)	SHEETING REMARKS	SIGN LEGEND	NEW SIGNS		EXISTING SIGNS				EXIST POST		NUMBER OF NEW POSTS	SQUARE STEEL (IN)			TUBULAR STEEL Ø (IN)				SIGN FRAME REQUIRED	REMARKS	SIGN DETAIL		
								"A"	"B"	RETAIN	SALVAGE FROM	SALVAGE TO	REMOVE	RETAIN	REMOVE		(LB / FT)			(LB / FT)						DETAIL IN SHS	DETAIL ON SHEET NUMBER	DETAIL ON STD SHEET NUMBER
																	1.75	2.00	2.50	3.00	3.50	4.00	5.00					
ROCHESTER VT 100							FY-FLUORESCENT YELLOW FYG-FLUORESCENT YELLOW GREEN																"SHS"-STANDARD HIGHWAY SIGNS					
		D	R1-1	30	30			6.25							1	X									X			
			N/A				TOWN'S STREET NAME SIGN			1	1																	
NB	6.406	A	VW-619	30	30								1		X													
		A	VW-619	30	30			6.25							1	X										6		
NB	6.530	A	W1-2R	30	30			6.25							1	X									X			
NB	6.802	A	VD-062AS	72	16		BUSINESS SIGN			1				X														
NB	6.842	A	VD-062B	72	16		BUSINESS SIGN			1				X														
		A	VD-062AS	72	16		BUSINESS SIGN			1																		
NB	6.919	A	VD-062D	24	24		TRAVEL INFO SIGN			1				X														
NB	7.114	C	VR-017	24	30								1		X													
		C	VR-017	24	30			5.00							1	X										E-141		
NB	7.121	D	R1-1	30	30								1		X													
		D	R1-1	30	30			6.25							1	X									X			
NB	7.180	A	VW-619	30	30								1		X													
		A	VW-619	30	30			6.25							1	X										E-151		
SIGN SUMMARY SHEET							SHEET TOTALS	36.25	0.00	4	1	1	4	0	0	6	90								PROJECT NAME: Ludlow-Waitsfield VT100			
								SF	SF	EA	EA	EA	EA	EA	EA	EA	FT									PROJECT NUMBER: STPG SIGN(27)		
							TOWN TOTALS	593.8	0.0	60.0	9.0	9.0	115	0.0	0.0	102	1530.0									FILE NAME: Rochester.xls		
VERMONT AGENCY OF TRANSPORTATION																									PLOT DATE: 9/10/2009			
																									DRAWN BY: I. Shea			
																									DESIGNED BY: J. Kelly			
																									CHECKED BY: N. Avery			
																									SHEET 110 OF 204			