



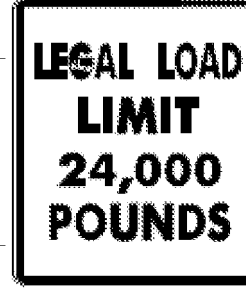



DIRECTION	MILEPOINT	LOCATION CODE (SHEET 2)	SIGN CODE	WIDTH (IN)	HEIGHT (IN)	SHEETING REMARKS	SIGN LEGEND	NEW SIGNS		EXISTING SIGNS				EXIST POST		NUMBER OF NEW POSTS	SQUARE STEEL (IN)			TUBULAR STEEL Ø (IN)				SIGN FRAME REQUIRED	REMARKS	SIGN DETAIL			
								"A"	"B"	RETAIN	SALVAGE FROM	SALVAGE TO	REMOVE	RETAIN	REMOVE		1.75	2.00	2.50	FOUNDATION	3.00	3.50	4.00			5.00	DETAIL IN SHS	DETAIL ON SHEET NUMBER	DETAIL ON STD SHEET NUMBER
																	(LB / FT)				(LB / FT)								
<b>ROCHESTER VT 100</b>							FY-FLUORESCENT YELLOW FYG-FLUORESCENT YELLOW GREEN															"SHS"-STANDARD HIGHWAY SIGNS							
SB	5.592	F	R2-1	24	30																		RESET TO SPEC, NEW POST.						
		F	R2-1	30	36			7.50															NOTE LARGER SIGN SIZE		6				
SB	5.522	F	W11-2YG	30	30		PEDESTRIAN			1																			
			W16-9YG	24	12		AHEAD			1																			
SB	5.478	G	VR-017	24	30																		TH-52, PEAVINE RD						
		H	R1-1	30	30																		TH-52, PEAVINE RD						
		G	VR-017	24	30																		INSTALL SIGNS BACK TO BACK AS EXISTING			E-141			
		H	R1-1	30	30			5.00																X					
								6.25																					
SB	5.462	F	R2-1	24	30																								
		F	R2-1	24	30			5.00																X					
SB	5.438	G	VR-017	24	3																		TH-21, RIVER BROOK DR						
		H	R1-1	30	30																		TH-21, RIVER BROOK DR						
		G	VR-017	24	30																		INSTALL SIGNS BACK TO BACK AS EXISTING			E-141			
		H	R1-1	30	30			5.00																X					
								6.25																					
SB	5.367	F	W11-2YG	30	30		PEDESTRIAN			1																			
<b>SIGN SUMMARY SHEET</b>							SHEET TOTALS		35.00	0.00	3	0	0	6	0	0	4	60								PROJECT NAME: <b>Ludlow-Waitsfield VT100</b>			
							SF	SF	EA	EA	EA	EA	EA	EA	EA	EA	EA	EA	EA	EA	EA	EA	EA	EA	EA	EA	EA	PROJECT NUMBER: <b>STPG SIGN(27)</b>	
VERMONT AGENCY OF TRANSPORTATION							TOWN TOTALS		593.8	0.0	60.0	9.0	9.0	115	0.0	0.0	102	1530.0					FILE NAME: <b>Rochester.xls</b>	PLOT DATE: <b>9/10/2009</b>					
																							PROJECT MANAGER: <b>N. Avery</b>	DRAWN BY: <b>I. Shea</b>					
																							DESIGNED BY: <b>J. Kelly</b>	CHECKED BY: <b>N. Avery</b>					
																							ROCHESTER SHEET <b>14</b>	SHEET <b>114</b> OF <b>204</b>					