

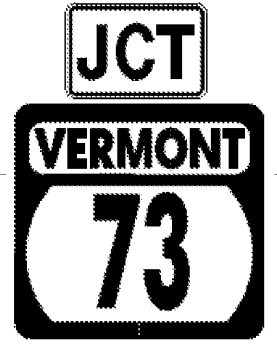






DIRECTION	MILEPOINT	LOCATION CODE (SHEET 2)	SIGN CODE	WIDTH (IN)	HEIGHT (IN)	SHEETING REMARKS	SIGN LEGEND	NEW SIGNS		EXISTING SIGNS				EXIST POST		NUMBER OF NEW POSTS	SQUARE STEEL (IN)			TUBULAR STEEL Ø (IN)				SIGN FRAME REQUIRED	REMARKS	SIGN DETAIL		
								"A"	"B"	RETAIN	SALVAGE FROM	SALVAGE TO	REMOVE	RETAIN	REMOVE		1.75	2.00	2.50	3.00	3.50	4.00	5.00			DETAIL IN SHS	DETAIL ON SHEET NUMBER	DETAIL ON STD SHEET NUMBER
																	(LB / FT)			(LB / FT)								
ROCHESTER VT 100							FY-FLUORESCENT YELLOW FYG-FLUORESCENT YELLOW GREEN																"SHS"-STANDARD HIGHWAY SIGNS					
SB	5.025	F	R2-1	24	30																							
		F	R2-1	24	30			5.00																			X	
SB	4.715	F	R2-1	24	30																							
		F	R2-1	24	30			5.00																			X	
SB	4.595	F	M2-1	21	15																							
		F	M1-5A	24	24																							
		F	M2-1	21	15			2.19																			X	
		F	M1-5A	24	24			4.00																			E-136B	
SB	4.565	F	D1-1A	72	10																							
		F	D1-1A	72	10																							
		F	D1-1A	72	10																							
		F	D1-1A	72	10																							
		F	D1-1A	72	12			6.00																			5	
		F	D1-1A	72	12			6.00																			5	
		F	D1-1A	72	12			6.00																			5	
SIGN SUMMARY SHEET							SHEET TOTALS	34.19	0.00	0	0	0	8	0	0	5	75							PROJECT NAME: Ludlow-Waitsfield VT100				
VERMONT AGENCY OF TRANSPORTATION							TOWN TOTALS	593.8	0.0	60.0	9.0	9.0	115	0.0	0.0	102	1530.0							PROJECT NUMBER: STPG SIGN(27)				
								SF	SF	EA	EA	EA	EA	EA	EA	EA	FT							FILE NAME: Rochester.xls		PLOT DATE: 9/10/2009		
																								PROJECT MANAGER: N. Avery		DRAWN BY: I. Shea		
																								DESIGNED BY: J. Kelly		CHECKED BY: N. Avery		
																								ROCHESTER SHEET 16		SHEET 116 OF 204		