


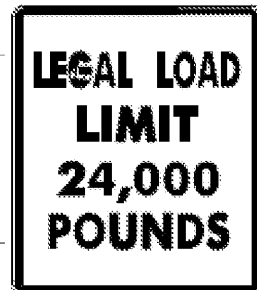



DIRECTION	MILEPOINT	LOCATION CODE (SHEET 2)	SIGN CODE	WIDTH (IN)	HEIGHT (IN)	SHEETING REMARKS	SIGN LEGEND	NEW SIGNS		EXISTING SIGNS				EXIST POST		NUMBER OF NEW POSTS	SQUARE STEEL (IN)			TUBULAR STEEL Ø (IN)				SIGN FRAME REQUIRED	REMARKS	SIGN DETAIL		
								"A"	"B"	RETAIN	SALVAGE FROM	SALVAGE TO	REMOVE	RETAIN	REMOVE		1.75	2.00	2.50	3.00	3.50	4.00	5.00			DETAIL IN SHS	DETAIL ON SHEET NUMBER	DETAIL ON STD SHEET NUMBER
																	(LB / FT)			(LB / FT)								
<b>ROCHESTER VT 100</b>							FY-FLUORESCENT YELLOW FYG-FLUORESCENT YELLOW GREEN															"SHS"-STANDARD HIGHWAY SIGNS						
SB	4.023	G	VR-017	24	30																			TH-35, STATE GARAGE RD				
		G	VR-017	24	30			5.00																			E-141	
SB	4.016	H	R1-1	30	30																			TH-35, STATE GARAGE RD				
		H	R1-1	30	30			6.25																X				
SB	3.991	F	R2-1	24	30		SPEED LIMIT 40			1																		
SB	3.720	F	R2-1	24	30																							
		F	R2-1	24	30			5.00																X				
SB	2.820	F	VD-062AS	72	16		BUSINESS SIGN			1																		
SB	2.704	G	VR-017	24	30																			TH-42 LIBERTY HILL RD				
		G	VR-017	24	30			5.00																			E-141	
SB	2.697	H	R1-1	30	30																			TH-42 LIBERTY HILL RD				
		H	R1-1	30	30			6.25																X				
SB	2.150	G	VR-023B	24	30		\$500 FINE FOR THROWING TRASH																					
<b>SIGN SUMMARY SHEET</b>							SHEET TOTALS	27.50	0.00	2	0	0	6	0	0	5	75							PROJECT NAME: <b>Ludlow-Waitsfield VT100</b>				
								SF	SF	EA	EA	EA	EA	EA	EA	EA	FT							PROJECT NUMBER: <b>STPG SIGN(27)</b>				
																								FILE NAME: <b>Rochester.xls</b>				
VERMONT AGENCY OF TRANSPORTATION																								PLOT DATE: <b>9/10/2009</b>				
							TOWN TOTALS	593.8	0.0	60.0	9.0	9.0	115	0.0	0.0	102	1530.0							DRAWN BY: <b>I. Shea</b>				
																								DESIGNED BY: <b>J. Kelly</b>				
																								CHECKED BY: <b>N. Avery</b>				
																								SHEET <b>119</b> OF <b>204</b>				