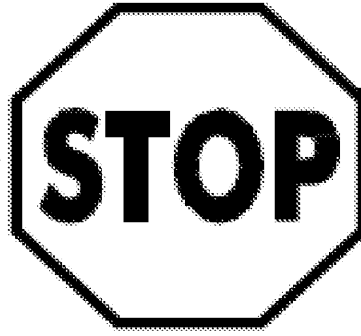

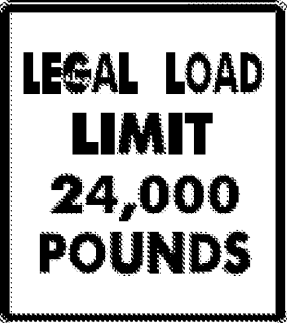




DIRECTION	MILEPOINT	LOCATION CODE (SHEET 2)	SIGN CODE	WIDTH (IN)	HEIGHT (IN)	SHEETING REMARKS	SIGN LEGEND	NEW SIGNS		EXISTING SIGNS				EXIST POST		NUMBER OF NEW POSTS	SQUARE STEEL (IN)			TUBULAR STEEL Ø (IN)				SIGN FRAME REQUIRED	REMARKS	SIGN DETAIL		
								"A"	"B"	RETAIN	SALVAGE FROM	SALVAGE TO	REMOVE	RETAIN	REMOVE		1.75	2.00	2.50	3.00	3.50	4.00	5.00			DETAIL IN SHS	DETAIL ON SHEET NUMBER	DETAIL ON STD SHEET NUMBER
																	(LB / FT)			(LB / FT)								
<b>HANCOCK VT-100</b>							FY-FLUORESCENT YELLOW FYG-FLUORESCENT YELLOW GREEN															"SHS"-STANDARD HIGHWAY SIGNS						
		D	R1-1	30	30			6.25							1	X								TH-8, RECREATION DRIVE	X			
		A					RECREATION DR STREET SIGN			1	1													RETAIN SIGN AND INSTALL ABOVE NEW STOP SIGN.				
NB	0.840	A	R2-1	24	30							1		X														
		A	R2-1	24	30			5.00						1	X										X			
NB	0.842	C	VR-017	24	24								1		X													
		C	VR-017	24	30			5.00						1	X									TH-9, VIRGIN AVE			E-141	
NB	0.847	D	R1-1	24	24								1		X													
		D	R1-1	30	30			6.25						1	X									TH-9, VIRGIN AVE	X			
NB	0.897	A	S1-1	36	36	FYG	SCHOOL PENTAGON			1					X									RETAIN SIGNS AND POSTS, IF PRESENT.				
		A	W16-9	36	12	FYG	AHEAD			1																		
NB	0.929	C	VR-017	24	30		LEGAL LOAD LIMIT 24,000 LBS			1					X													
NB	0.935	D	R1-1	30	30		STOP			1					X													
NB	0.948	A	R2-1	24	30								1		X													
		A	R2-1	24	30			5.00						1	X										X			
NB	1.027	A	S1-1	36	36	FYG	SCHOOL PENTAGON			1					X									RETAIN SIGNS AND POST, IF PRESENT.				
<b>SIGN SUMMARY SHEET</b>							SHEET TOTALS		27.50	0.00	5	1	1	4	0	0	5	75						PROJECT NAME: <b>Ludlow-Waitsfield VT100</b>				
							SF	SF	EA	EA	EA	EA	EA	EA	EA	EA	EA	FT						PROJECT NUMBER: <b>STPG SIGN(27)</b>				
VERMONT AGENCY OF TRANSPORTATION							TOWN TOTALS		370.6	0.0	32.0	6.0	6.0	78	0.0	0.0	50	750.0						FILE NAME: <b>Hancock.xls</b>				
																								PLOT DATE: <b>9/10/2009</b>				
																								DRAWN BY: <b>I. Shea</b>				
																								DESIGNED BY: <b>J. Kelly</b>				
																								CHECKED BY: <b>J. Kelly</b>				
																								SHEET <b>124</b> OF <b>204</b>				