
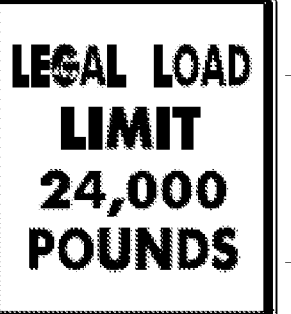



DIRECTION	MILEPOINT	LOCATION CODE (SHEET 2)	SIGN CODE	WIDTH (IN)	HEIGHT (IN)	SHEETING REMARKS	SIGN LEGEND	NEW SIGNS		EXISTING SIGNS				EXIST POST		NUMBER OF NEW POSTS	SQUARE STEEL (IN)			TUBULAR STEEL Ø (IN)				SIGN FRAME REQUIRED	REMARKS	SIGN DETAIL			
								"A"	"B"	RETAIN	SALVAGE FROM	SALVAGE TO	REMOVE	RETAIN	REMOVE		1.75	2.00	2.50	FOUNDATION	3.00	3.50	4.00			5.00	DETAIL IN SHS	DETAIL ON SHEET NUMBER	DETAIL ON STD SHEET NUMBER
																	(LB / FT)				(LB / FT)								
HANCOCK VT-100							FY-FLUORESCENT YELLOW FYG-FLUORESCENT YELLOW GREEN																"SHS"-STANDARD HIGHWAY SIGNS						
		F	M1-5	24	24																			RESET TO SPEC, NEW POST.					
		F	M2-1	21	15			2.19								1		X							GREEN ON WHITE SHEETING. INSTALL ASSEMBLY TO THE LEFT OF "NOT RECOMMENDED" ASSEMBLY	X			
		F	VM-064	24	12			2.00																		6			
		F	M1-5	30	24			5.00																			E-136B		
SB	1.265	G	VR-017	24	30																								
		G	VR-017	24	30			5.00																					
		G	R2-1	24	30		TOWN'S SPEED LIMIT 25																						
SB	1.260	H	R1-1	30	30																								
		H	R1-1	30	30			6.25																					
		F					BLAIR HILL RD STREET SIGN																						
SB	1.255	F	D1-1A	72	10																								
		F	D2-1	72	10																								
		F	D2-2	72	10																								
		F	D2-3	72	10																								
		F	D1-1A	72	12			6.00																					
SIGN SUMMARY SHEET							SHEET TOTALS	26.44	0.00	0	2	2	7	0	0	5		75											
							SF	SF	EA	EA	EA	EA	EA	EA	EA	EA	EA	EA	EA	EA	EA	EA	EA	EA	EA	EA	EA	EA	EA
VERMONT AGENCY OF TRANSPORTATION							TOWN TOTALS	370.6	0.0	32.0	6.0	6.0	78	0.0	0.0	50		750.0											
							PROJECT NAME:	Ludlow-Waitsfield VT100																					
							PROJECT NUMBER:	STPG SIGN(27)																					
							FILE NAME:	Hancock.xls											PLOT DATE:	9/10/2009									
							PROJECT MANAGER:	N. Avery											DRAWN BY:	I. Shea									
							DESIGNED BY:	J. Kelly											CHECKED BY:	J. Kelly									
							HANCOCK SHEET	10											SHEET	131 OF 204									