

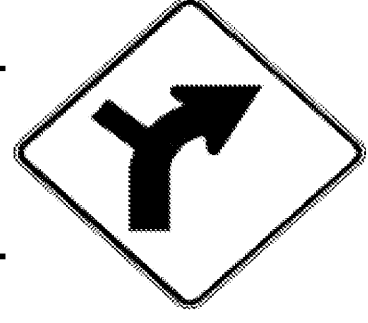


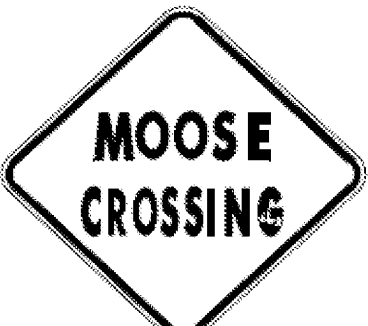



DIRECTION	MILEPOINT	LOCATION CODE (SHEET 2)	SIGN CODE	WIDTH (IN)	HEIGHT (IN)	SHEETING REMARKS	SIGN LEGEND	NEW SIGNS		EXISTING SIGNS				EXIST POST		NUMBER OF NEW POSTS	SQUARE STEEL (IN)			TUBULAR STEEL Ø (IN)				SIGN FRAME REQUIRED	REMARKS	SIGN DETAIL		
								"A"	"B"	RETAIN	SALVAGE FROM	SALVAGE TO	REMOVE	RETAIN	REMOVE		(LB / FT)			(LB / FT)						DETAIL IN SHS	DETAIL ON SHEET NUMBER	DETAIL ON STD SHEET NUMBER
																	1.75	2.00	2.50	3.00	3.50	4.00	5.00					
<b>GRANVILLE VT 100</b>							FY-FLUORESCENT YELLOW FYG-FLUORESCENT YELLOW GREEN																"SHS"-STANDARD HIGHWAY SIGNS					
NB	2.780	A	R2-1	24	30			5.00								1	X						INSTALL SIGN 290 FEET NORTH OF LARGE ARROW AND 10 FEET FROM UTILITY POLE	X				
NB	2.910	C	VR-017	24	30		LEGAL LOAD LIMIT 16,000 LBS			1	1					1	X						RETAIN SIGN AND INSTALL ON NEW POST. TH-2, POST OFFICE HILL					
NB	2.914	D	R1-1	30	30							1																
		D	R1-1	30	30			6.25								1	X						TH-2, POST OFFICE HILL	X				
NB	2.920	A	W1-2R	30	30		RIGHT CURVE					1																
																												
NB	2.955	A	W1-10R	30	30			6.25								1	X						INSTALL 175 FEET NORTH OF EXISTING RIGHT CURVE AND 10 FEET FROM UTILITY POLE	X				
NB	3.036	A	R2-1	24	30							1																
		A	R2-1	24	30			5.00								1	X							X				
NB	3.081	A	M3-1S	24	12							1																
		A	M1-5	30	24							1																
		A	M3-1	24	12			2.00								1	X						GREEN ON WHITE SHEETING	X				
		A	M1-5	30	24			5.00																	E-136B			
NB	3.362	A	VW-000	30	30							1																
		A	W7-3A	24	18							1																
		A	VW-000	30	30			6.25								1	X								E-153			
<b>SIGN SUMMARY SHEET</b>							SHEET TOTALS	35.75	0.00	0	1	1	7	0	0	7	105					PROJECT NAME: <b>Ludlow-Waitsfield VT100</b>						
VERMONT AGENCY OF TRANSPORTATION								SF	SF	EA	EA	EA	EA	EA	EA	EA	EA	FT					PROJECT NUMBER: <b>STPG SIGN(27)</b>					
							TOWN TOTALS	601.1	0.0	18.0	3.0	3.0	116	0.0	0.0	129	1935.0					FILE NAME: <b>Granville.xls</b>						
																						PLOT DATE: <b>9/11/2009</b>						
																						DRAWN BY: <b>I. Shea</b>						
																						DESIGNED BY: <b>J. Kelly</b>						
																						CHECKED BY: <b>N. Avery</b>						
																						SHEET <b>139</b> OF <b>204</b>						