



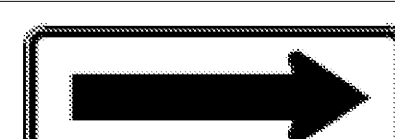




DIRECTION	MILEPOINT	LOCATION CODE (SHEET 2)	SIGN CODE	WIDTH (IN)	HEIGHT (IN)	SHEETING REMARKS	SIGN LEGEND	NEW SIGNS		EXISTING SIGNS				EXIST POST		NUMBER OF NEW POSTS	SQUARE STEEL (IN)			TUBULAR STEEL Ø (IN)				SIGN FRAME REQUIRED	REMARKS	SIGN DETAIL		
								"A"	"B"	RETAIN	SALVAGE FROM	SALVAGE TO	REMOVE	RETAIN	REMOVE		1.75	2.00	2.50	3.00	3.50	4.00	5.00			DETAIL IN SHS	DETAIL ON SHEET NUMBER	DETAIL ON STD SHEET NUMBER
																	(LB / FT)			(LB / FT)								
GRANVILLE VT 100							FY-FLUORESCENT YELLOW FYG-FLUORESCENT YELLOW GREEN																"SHS"-STANDARD HIGHWAY SIGNS					
			B W1-6	48	24	FY		8.00							2		X								X			
NB	6.499		A W1-6	48	24								1															
			A W1-6	48	24	FY		8.00							2		X								X			
NB	6.499		B W1-6	48	24								1															
			B W1-6	48	24	FY		8.00							2		X								X			
NB	6.539		A W1-6	48	24								1															
			A W1-6	48	24	FY		8.00							2		X								X			
NB	6.539		B W1-6	48	24								1															
			B W1-6	48	24	FY		8.00							2		X								X			
NB	6.775		C VR-017	24	30								1															
			C VR-017	24	30			5.00							1		X									E-141		
NB	6.780		D R1-1	30	30								1															
			D R1-1	30	30			6.25							1		X							X				
NB	6.855		A W1-4R	30	30							1																
			A W13-1	18	18							1																
SIGN SUMMARY SHEET							SHEET TOTALS	51.25	0.00	2	0	0	6	0	0	12	180											
VERMONT AGENCY OF TRANSPORTATION								SF	SF	EA	EA	EA	EA	EA	EA	EA	EA	FT										
							TOWN TOTALS	601.1	0.0	18.0	3.0	3.0	116	0.0	0.0	129	1935.0											
PROJECT NAME: Ludlow-Waitsfield VT100																					PROJECT NUMBER: STPG SIGN(27)							
FILE NAME: Granville.xls												PLOT DATE: 9/11/2009																
PROJECT MANAGER: N. Avery												DRAWN BY: I. Shea																
DESIGNED BY: J. Kelly												CHECKED BY: N. Avery																
GRANVILLE SHEET 9																					SHEET 144 OF 204							