





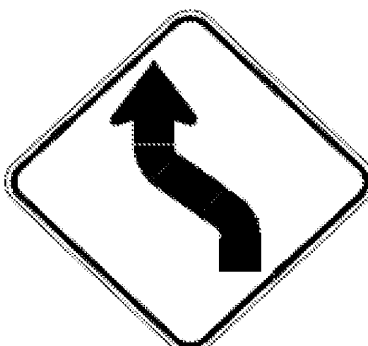

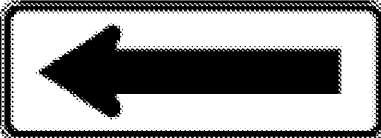


DIRECTION	MILEPOINT	LOCATION CODE (SHEET 2)	SIGN CODE	WIDTH (IN)	HEIGHT (IN)	SHEETING REMARKS	SIGN LEGEND	NEW SIGNS		EXISTING SIGNS				EXIST POST		NUMBER OF NEW POSTS	SQUARE STEEL (IN)			TUBULAR STEEL Ø (IN)				SIGN FRAME REQUIRED	REMARKS	SIGN DETAIL		
								"A"	"B"	RETAIN	SALVAGE FROM	SALVAGE TO	REMOVE	RETAIN	REMOVE		1.75	2.00	2.50	3.00	3.50	4.00	5.00			DETAIL IN SHS	DETAIL ON SHEET NUMBER	DETAIL ON STD SHEET NUMBER
																	(LB / FT)			(LB / FT)								
GRANVILLE VT 100							FY-FLUORESCENT YELLOW FYG-FLUORESCENT YELLOW GREEN																"SHS"-STANDARD HIGHWAY SIGNS					
			F VR-020	24	30				5.00															INSTALL BACK TO BACK AT SAME LOCATION		6		
			E VR-020	24	30				5.00																6			
SB	5.531		F VR-020	24	30								1										INSTALL 100 FEET NORTH OF GUARDRAIL		6			
			F VR-020	24	30				5.00																			
SB	5.500		F OM-3R	12	36								1															
			F OM-3R	12	36				3.00															X				
SB	5.495		E OM-3L	12	36								1															
			E OM-3L	12	36				3.00															X				
SB	5.240		F W1-4L	30	30		LEFT REVERSE CURVE						1															
			F W13-1	18	18		35 MPH PLAQUE						1															
SB	5.193		F W1-4L	30	30	FY			6.25														INSTALL 250 FEET SOUTH OF EXISTING REVERSE CURVE ASSEMBLY	X				
			F W13-1	18	18	FY			2.25															X				
SB	5.160		F W1-6	48	24								1															
			F W1-6	48	24	FY			8.00															X				
SB	5.140		E W1-6	48	24								1															
SIGN SUMMARY SHEET							SHEET TOTALS		37.50	0.00	0	0	0	7	0	0	7	105					PROJECT NAME: Ludlow-Waitsfield VT100					
									SF	SF	EA	EA	EA	EA	EA	EA	EA	FT					PROJECT NUMBER: STPG SIGN(27)					
VERMONT AGENCY OF TRANSPORTATION							TOWN TOTALS		601.1	0.0	18.0	3.0	3.0	116	0.0	0.0	129	1935.0					FILE NAME: Granville.xls	PLOT DATE: 9/11/2009				
																							PROJECT MANAGER: N. Avery	DRAWN BY: I. Shea				
																							DESIGNED BY: J. Kelly	CHECKED BY: N. Avery				
																							GRANVILLE SHEET 13	SHEET 148 OF 204				